
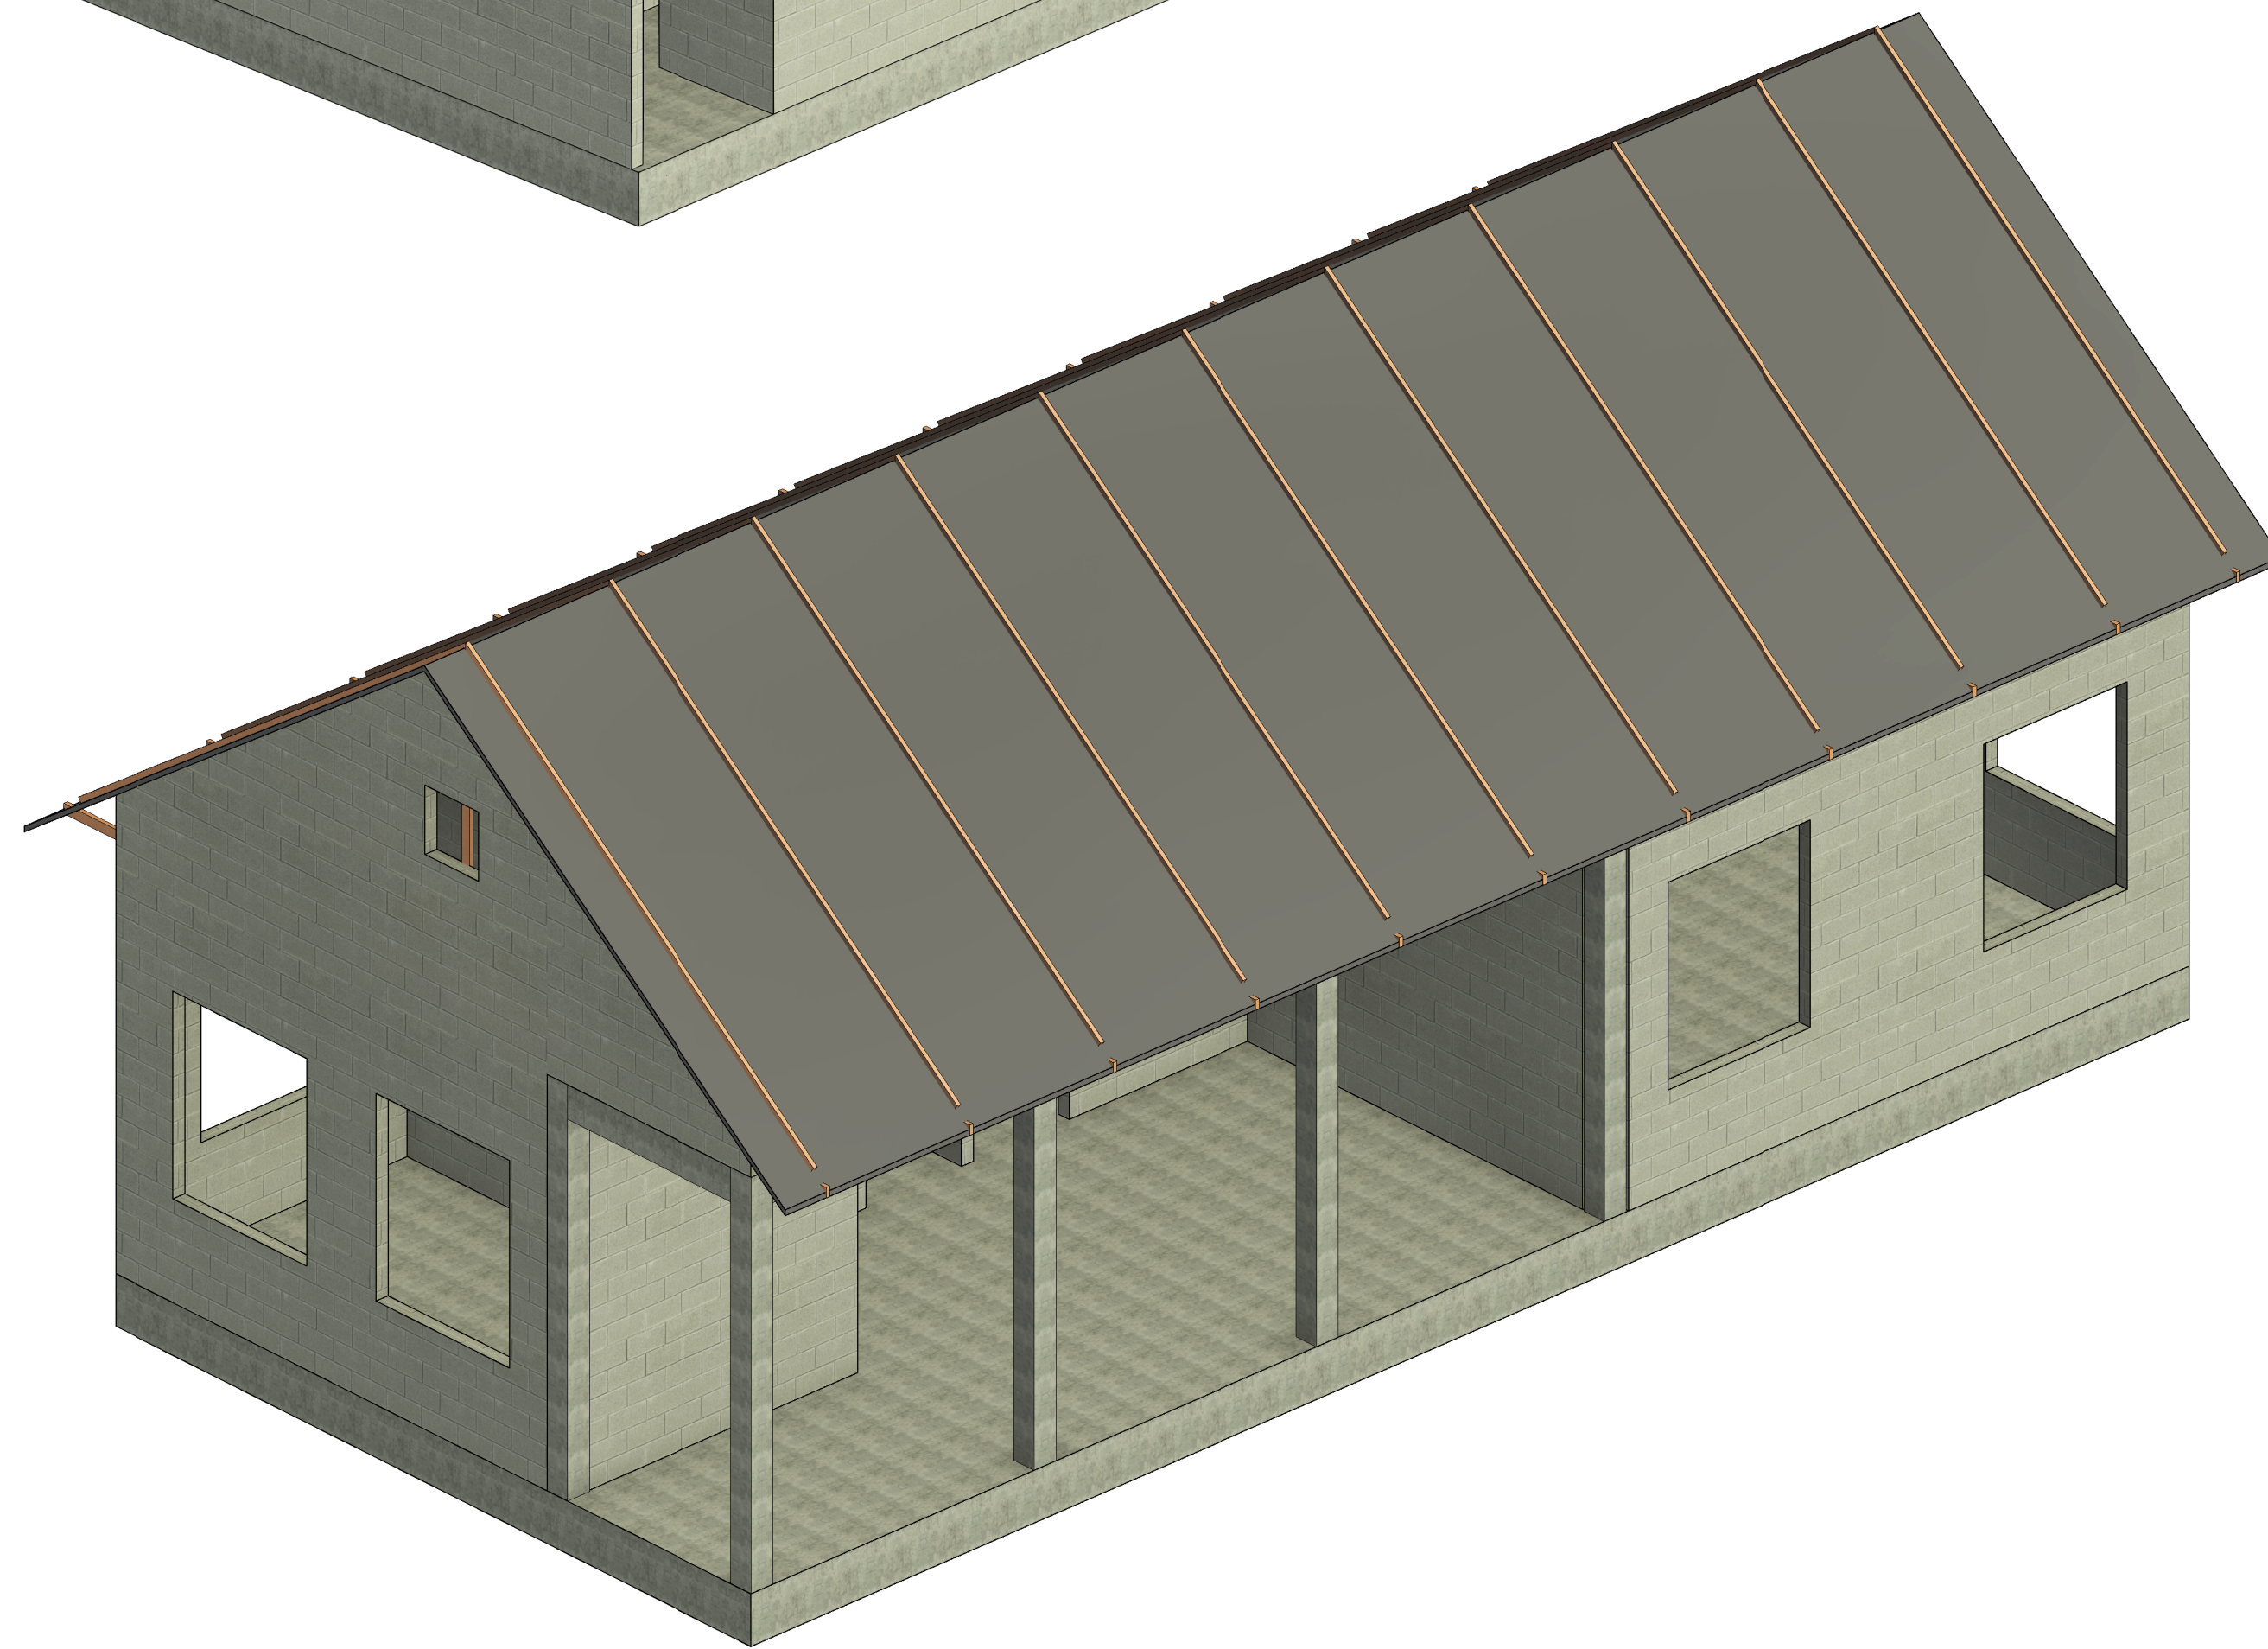


GENERAL NOTES

general note: re-review admin block drawings for any info to add to these drawings

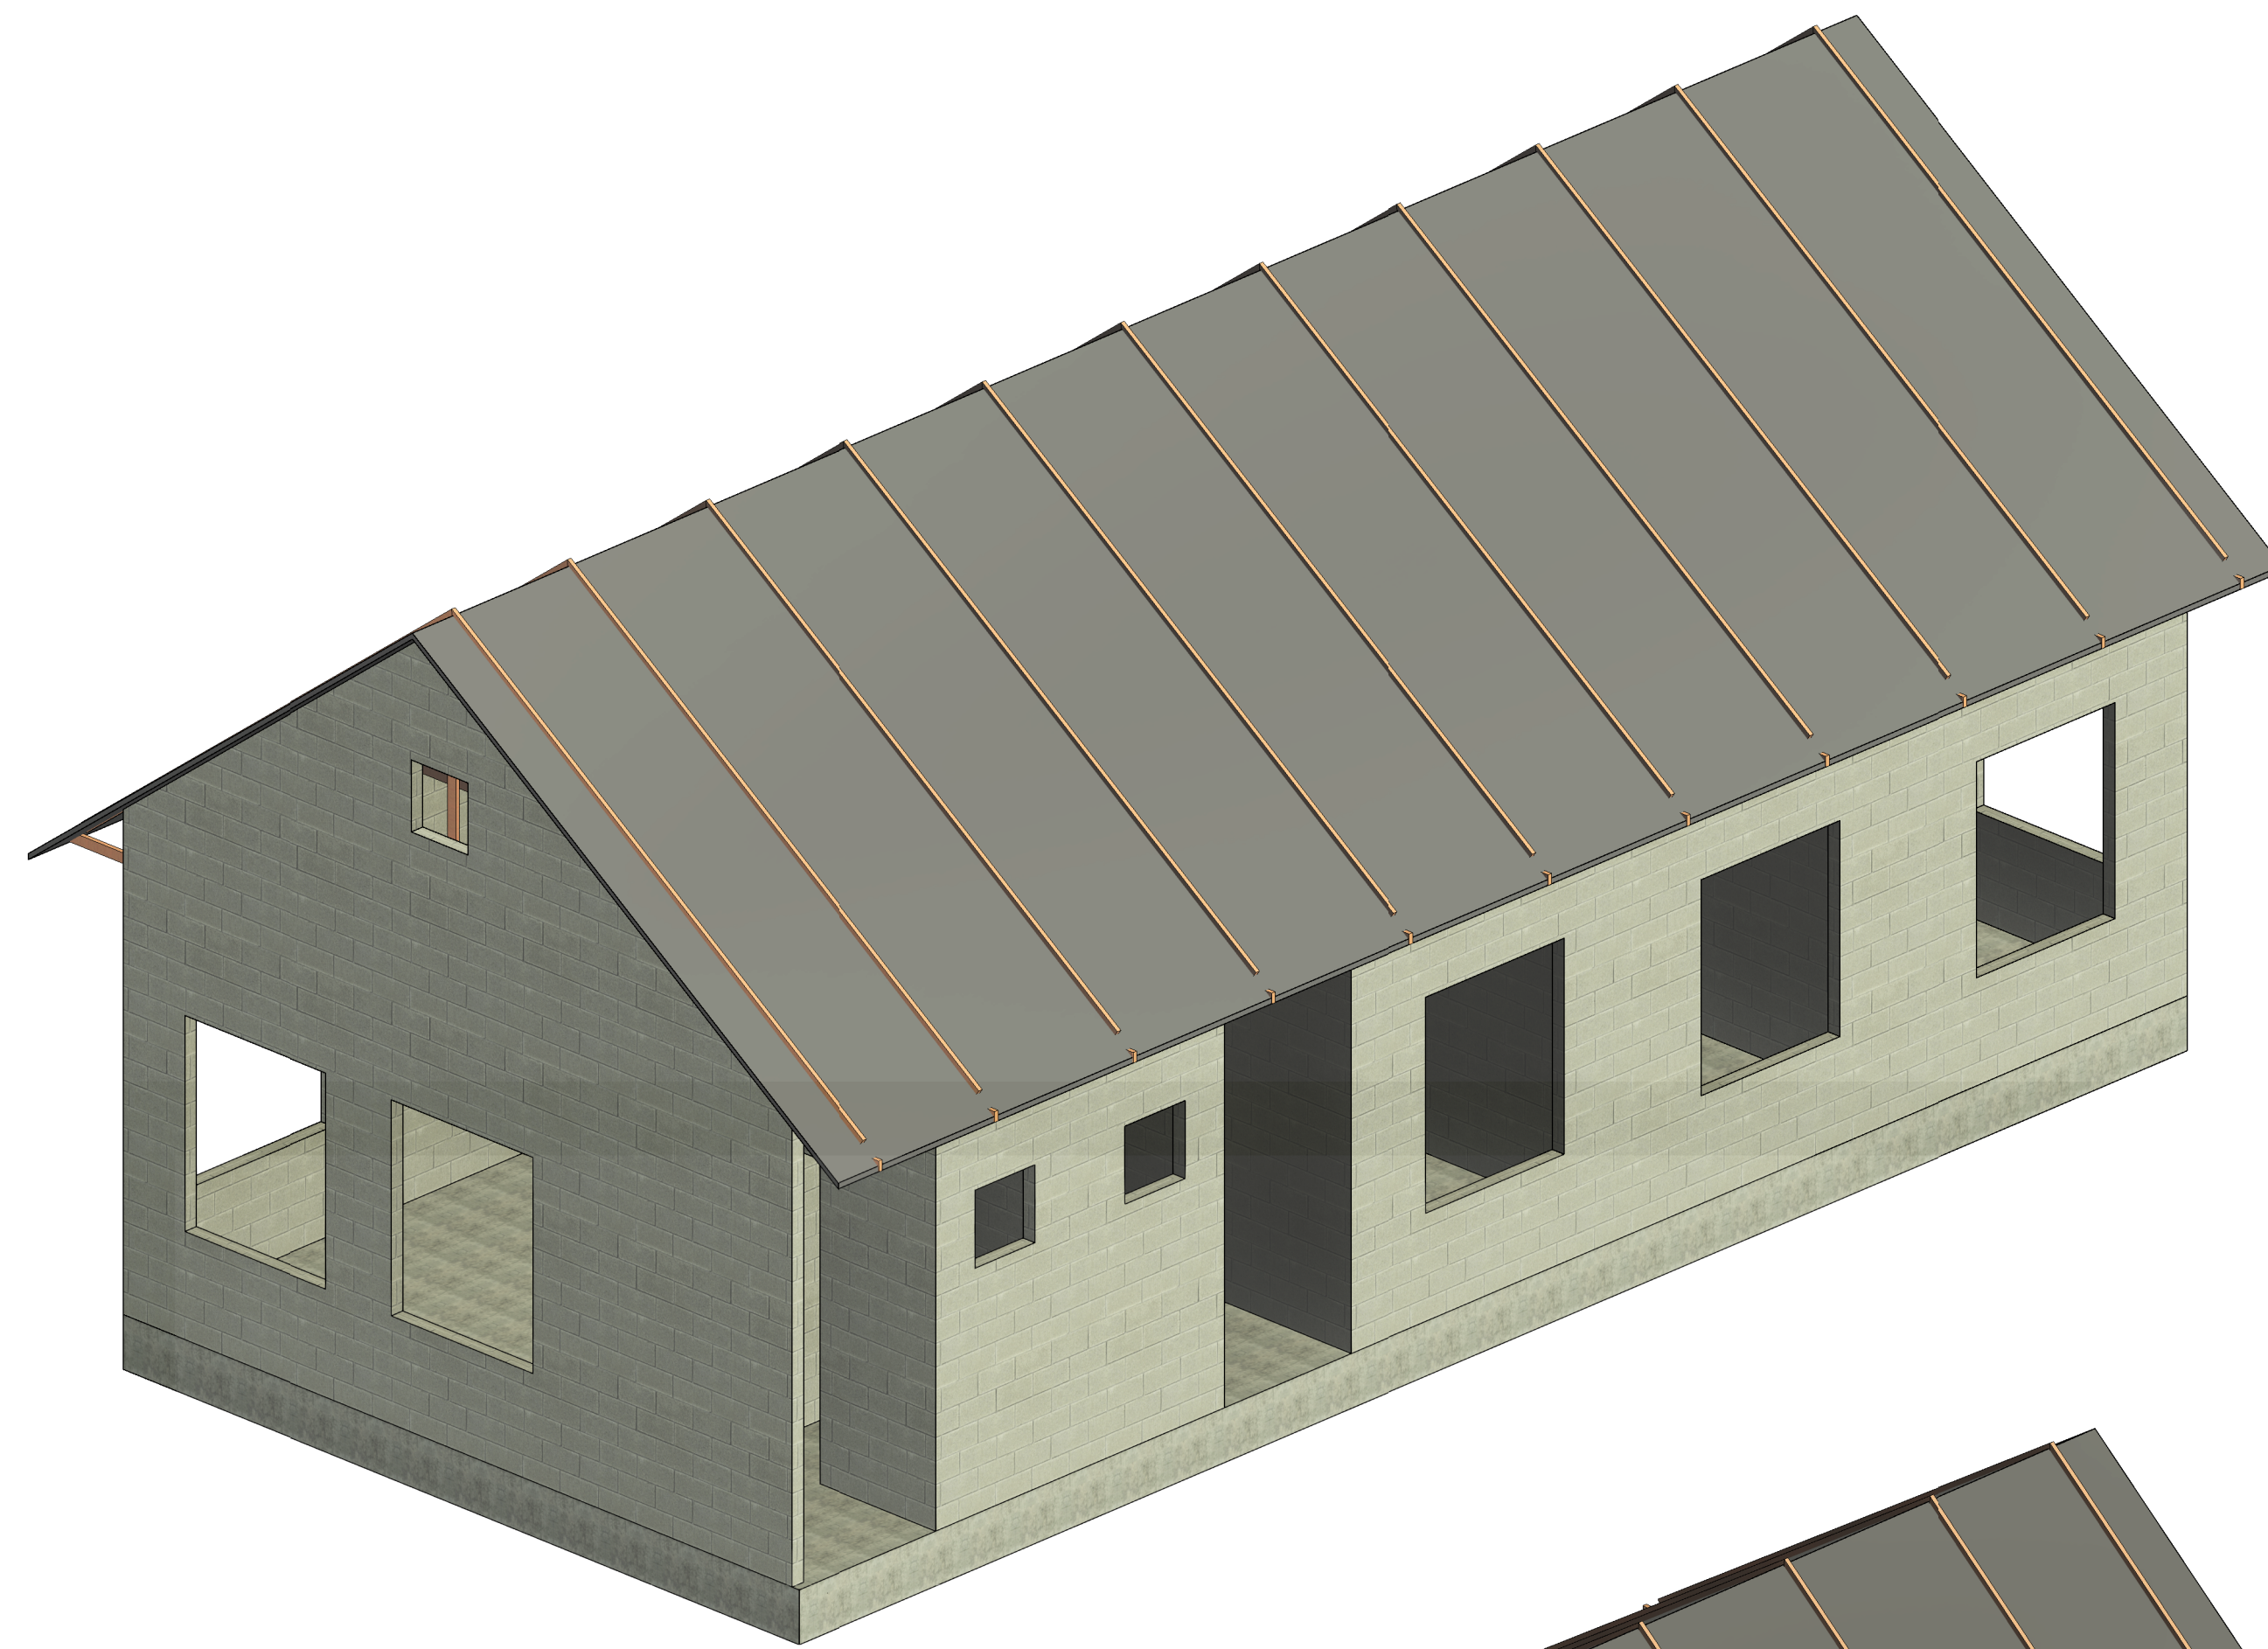

Revision History

Revision Number	Revision Date	Revision Description
-----------------	---------------	----------------------

ENGINEERS WITHOUT BORDERS - DENVER PROFESSIONALS CHAPTER
BULOLAMBESHI PRIMARY SCHOOL PHASE 3

DESIGN BY: C LENON
DRAWN BY: C LENON
CHECK BY: Checker
DATE: 2023.11.15
SHEET: EWB-00 - COVER SHEET



GENERAL NOTES

Keystone Legend 2	
Key Value	Keystone Text
B1	OFFICE
B2	CLASSROOM
B3	CLASSROOM
B5	CLASSROOM
B6	TEACHER TOILET
B7	FUTURE SITE
B8	FUTURE SITE



Revision History


Revision Number	Revision Date	Revision Description

ENGINEERS WITHOUT BORDERS - DENVER PROFESSIONALS CHAPTER


BULOLAMBESHI PRIMARY SCHOOL PHASE 3

DESIGN BY: Designer
 DRAWN BY: Author
 CHECK BY: Checker
 DATE: 10/20/24
 SHEET: EWB-001 - SITE PLAN



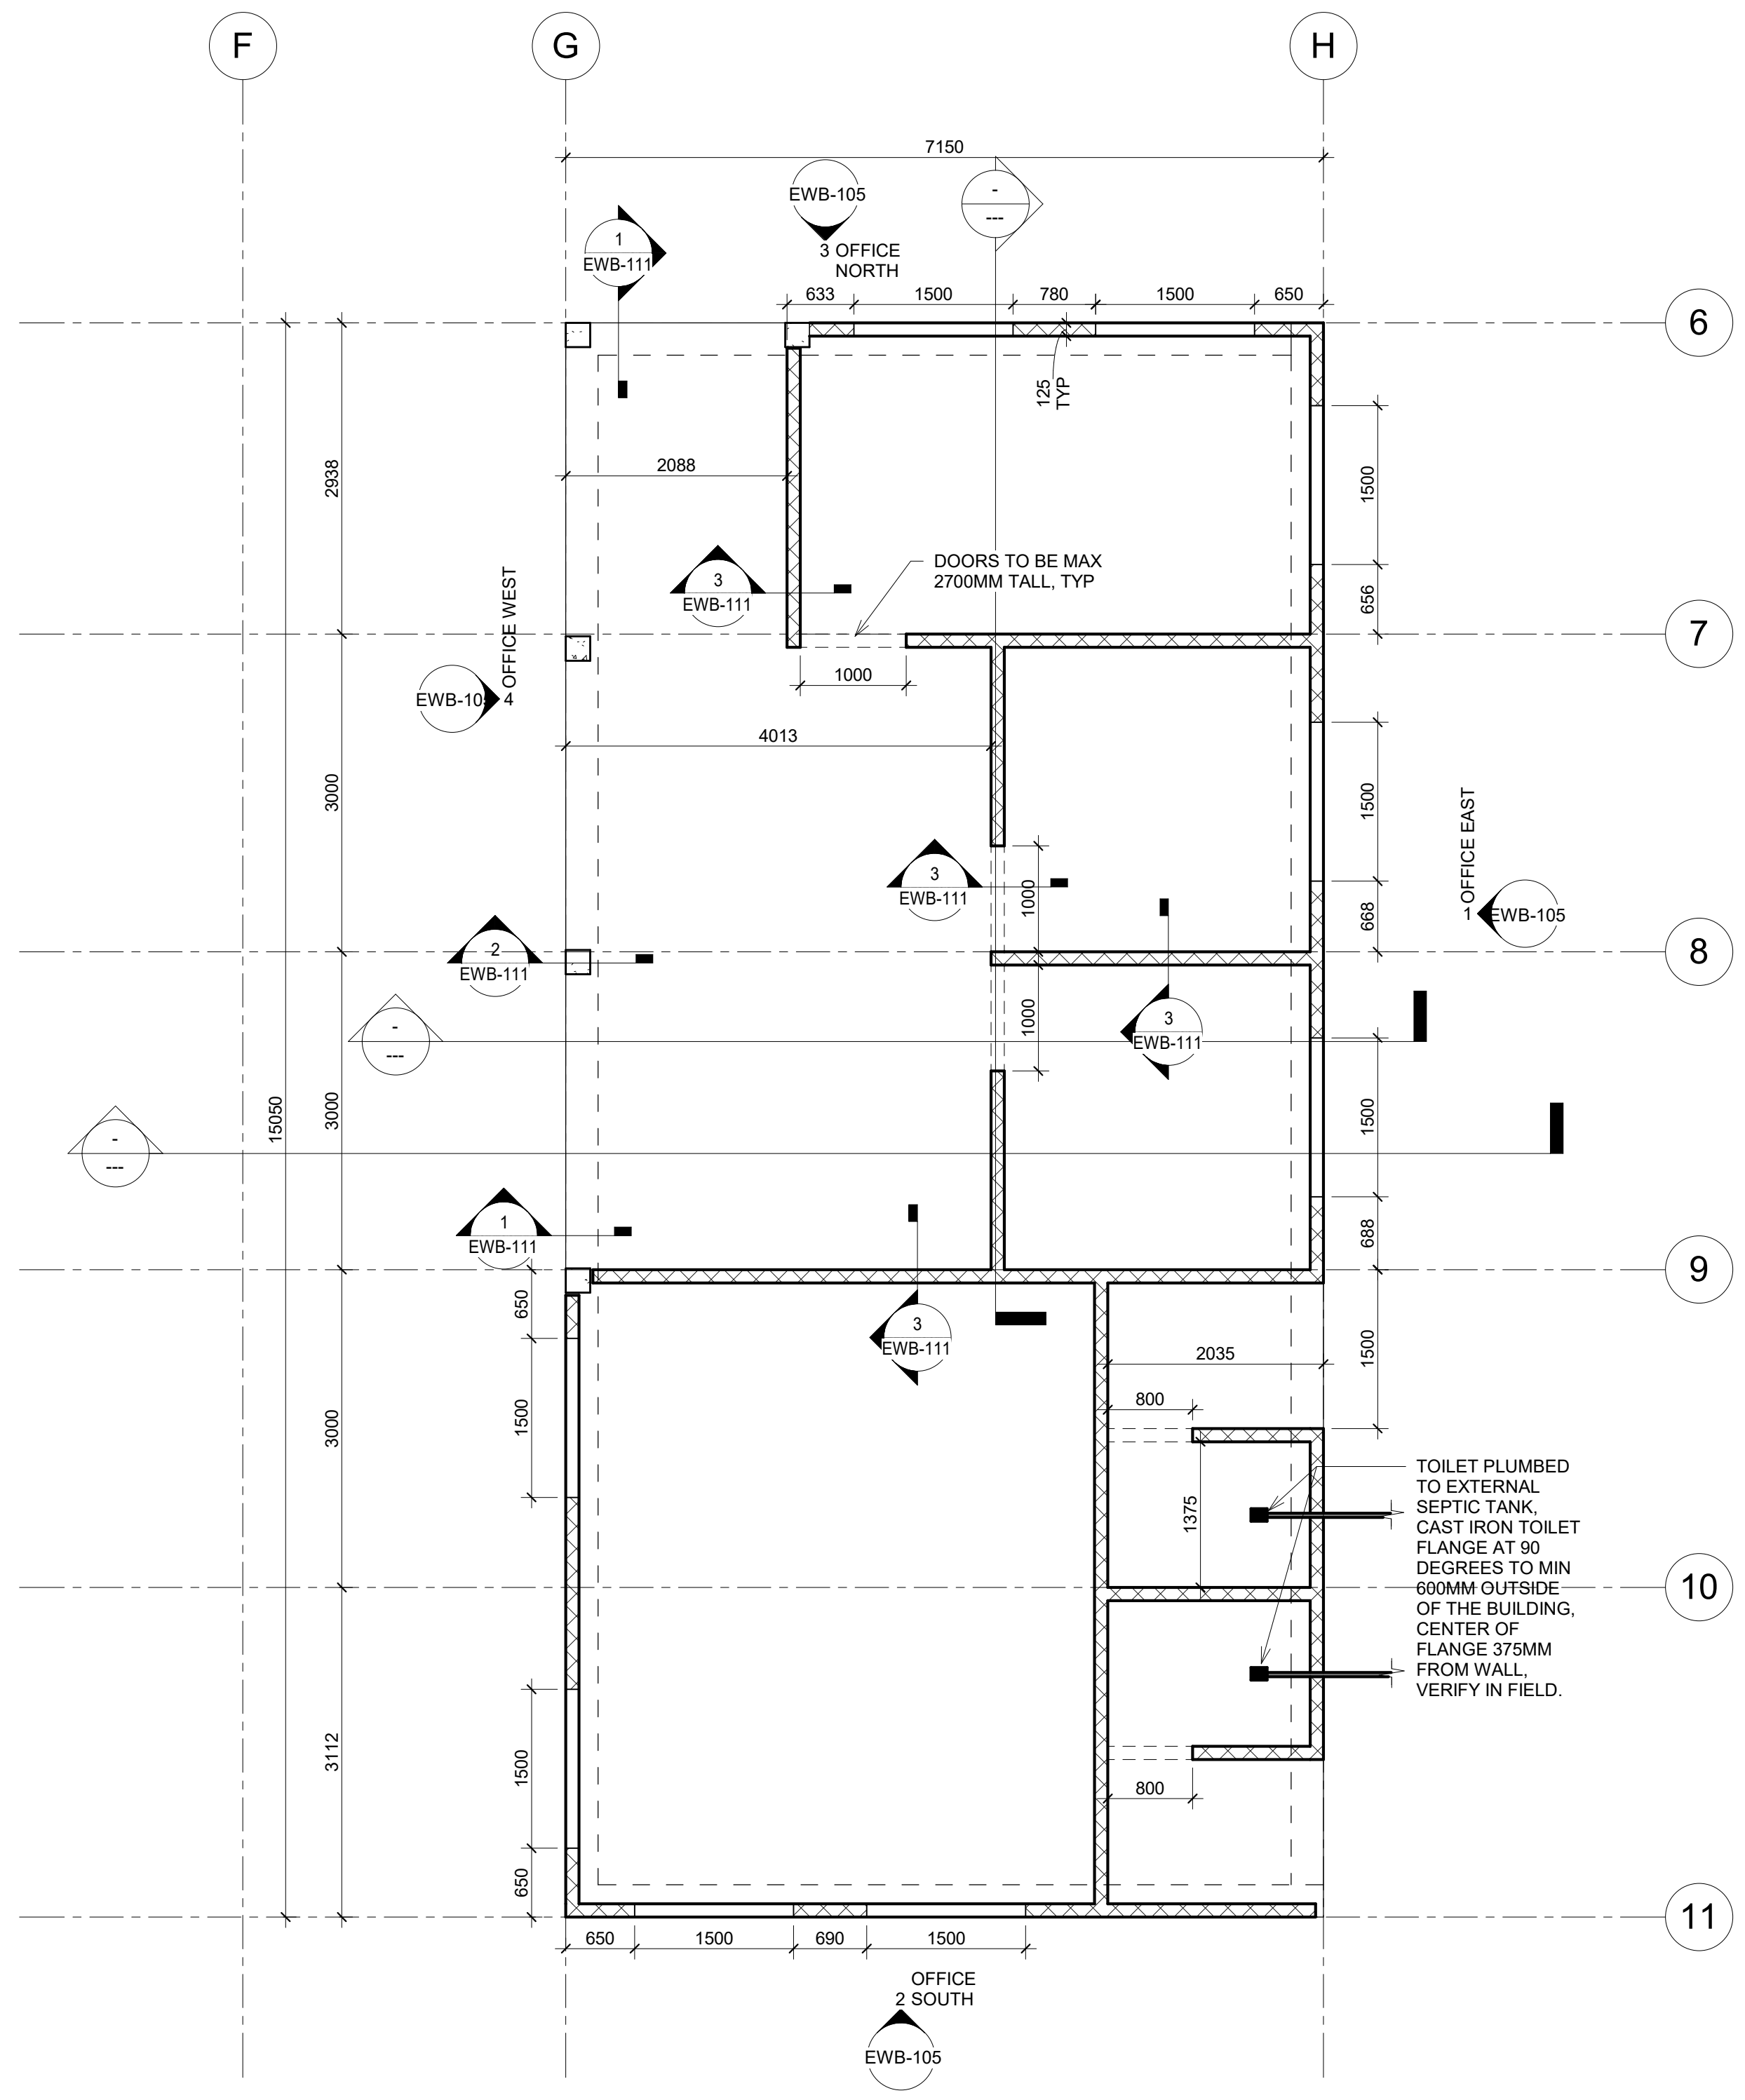

① SLAB LEVEL
1 : 50

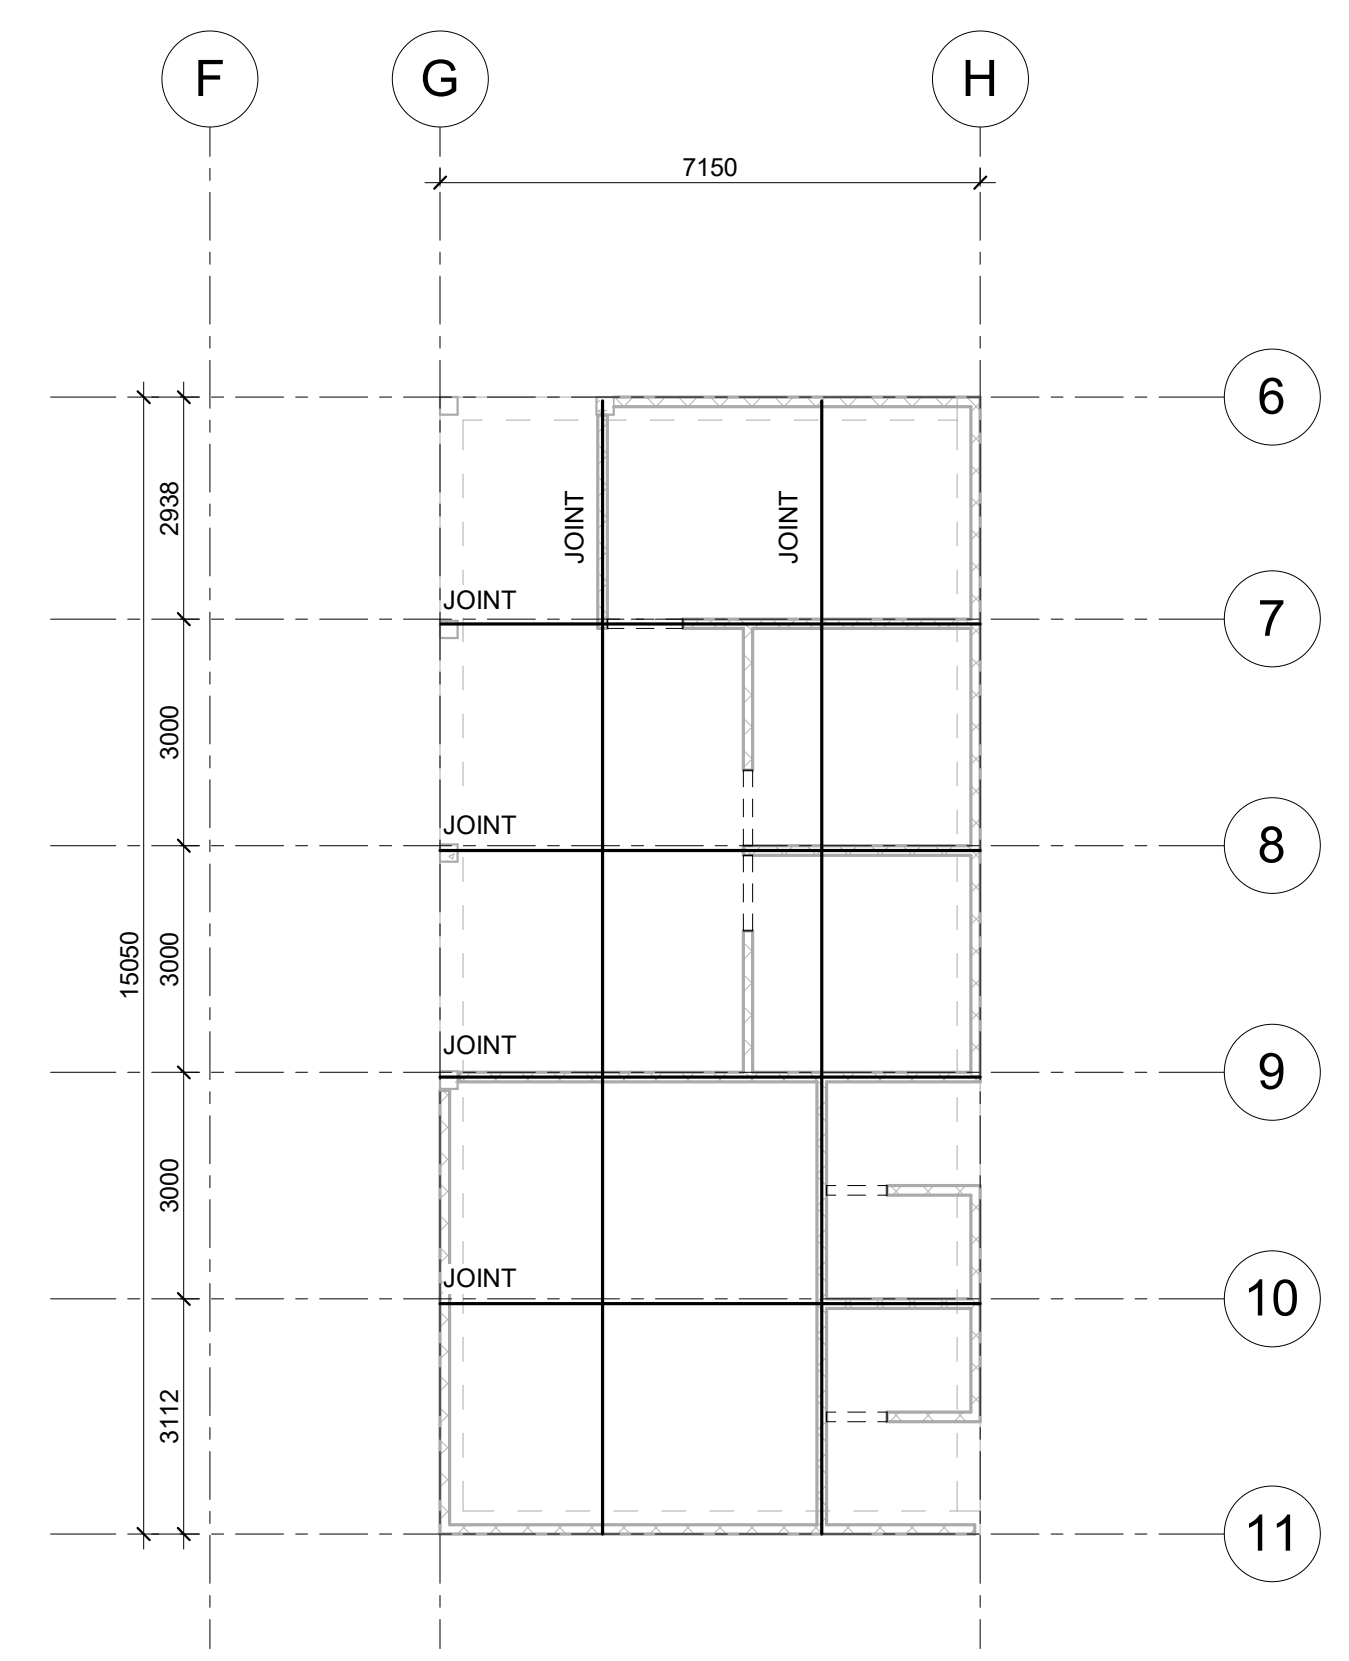


② SLAB JOINTING PLAN
1 : 100


Revision History

Revision Number	Revision Date	Revision Description
1	12.30.2023	Revision 1

ENGINEERS WITHOUT BORDERS - DENVER PROFESSIONALS CHAPTER
BULOLAMBESHI PRIMARY SCHOOL PHASE 3

DESIGN BY: C LENON
DRAWN BY: C LENON
CHECK BY: Checker
DATE: 2023.11.15
SHEET: EWB-101 - GROUND LEVEL OFFICE PLAN



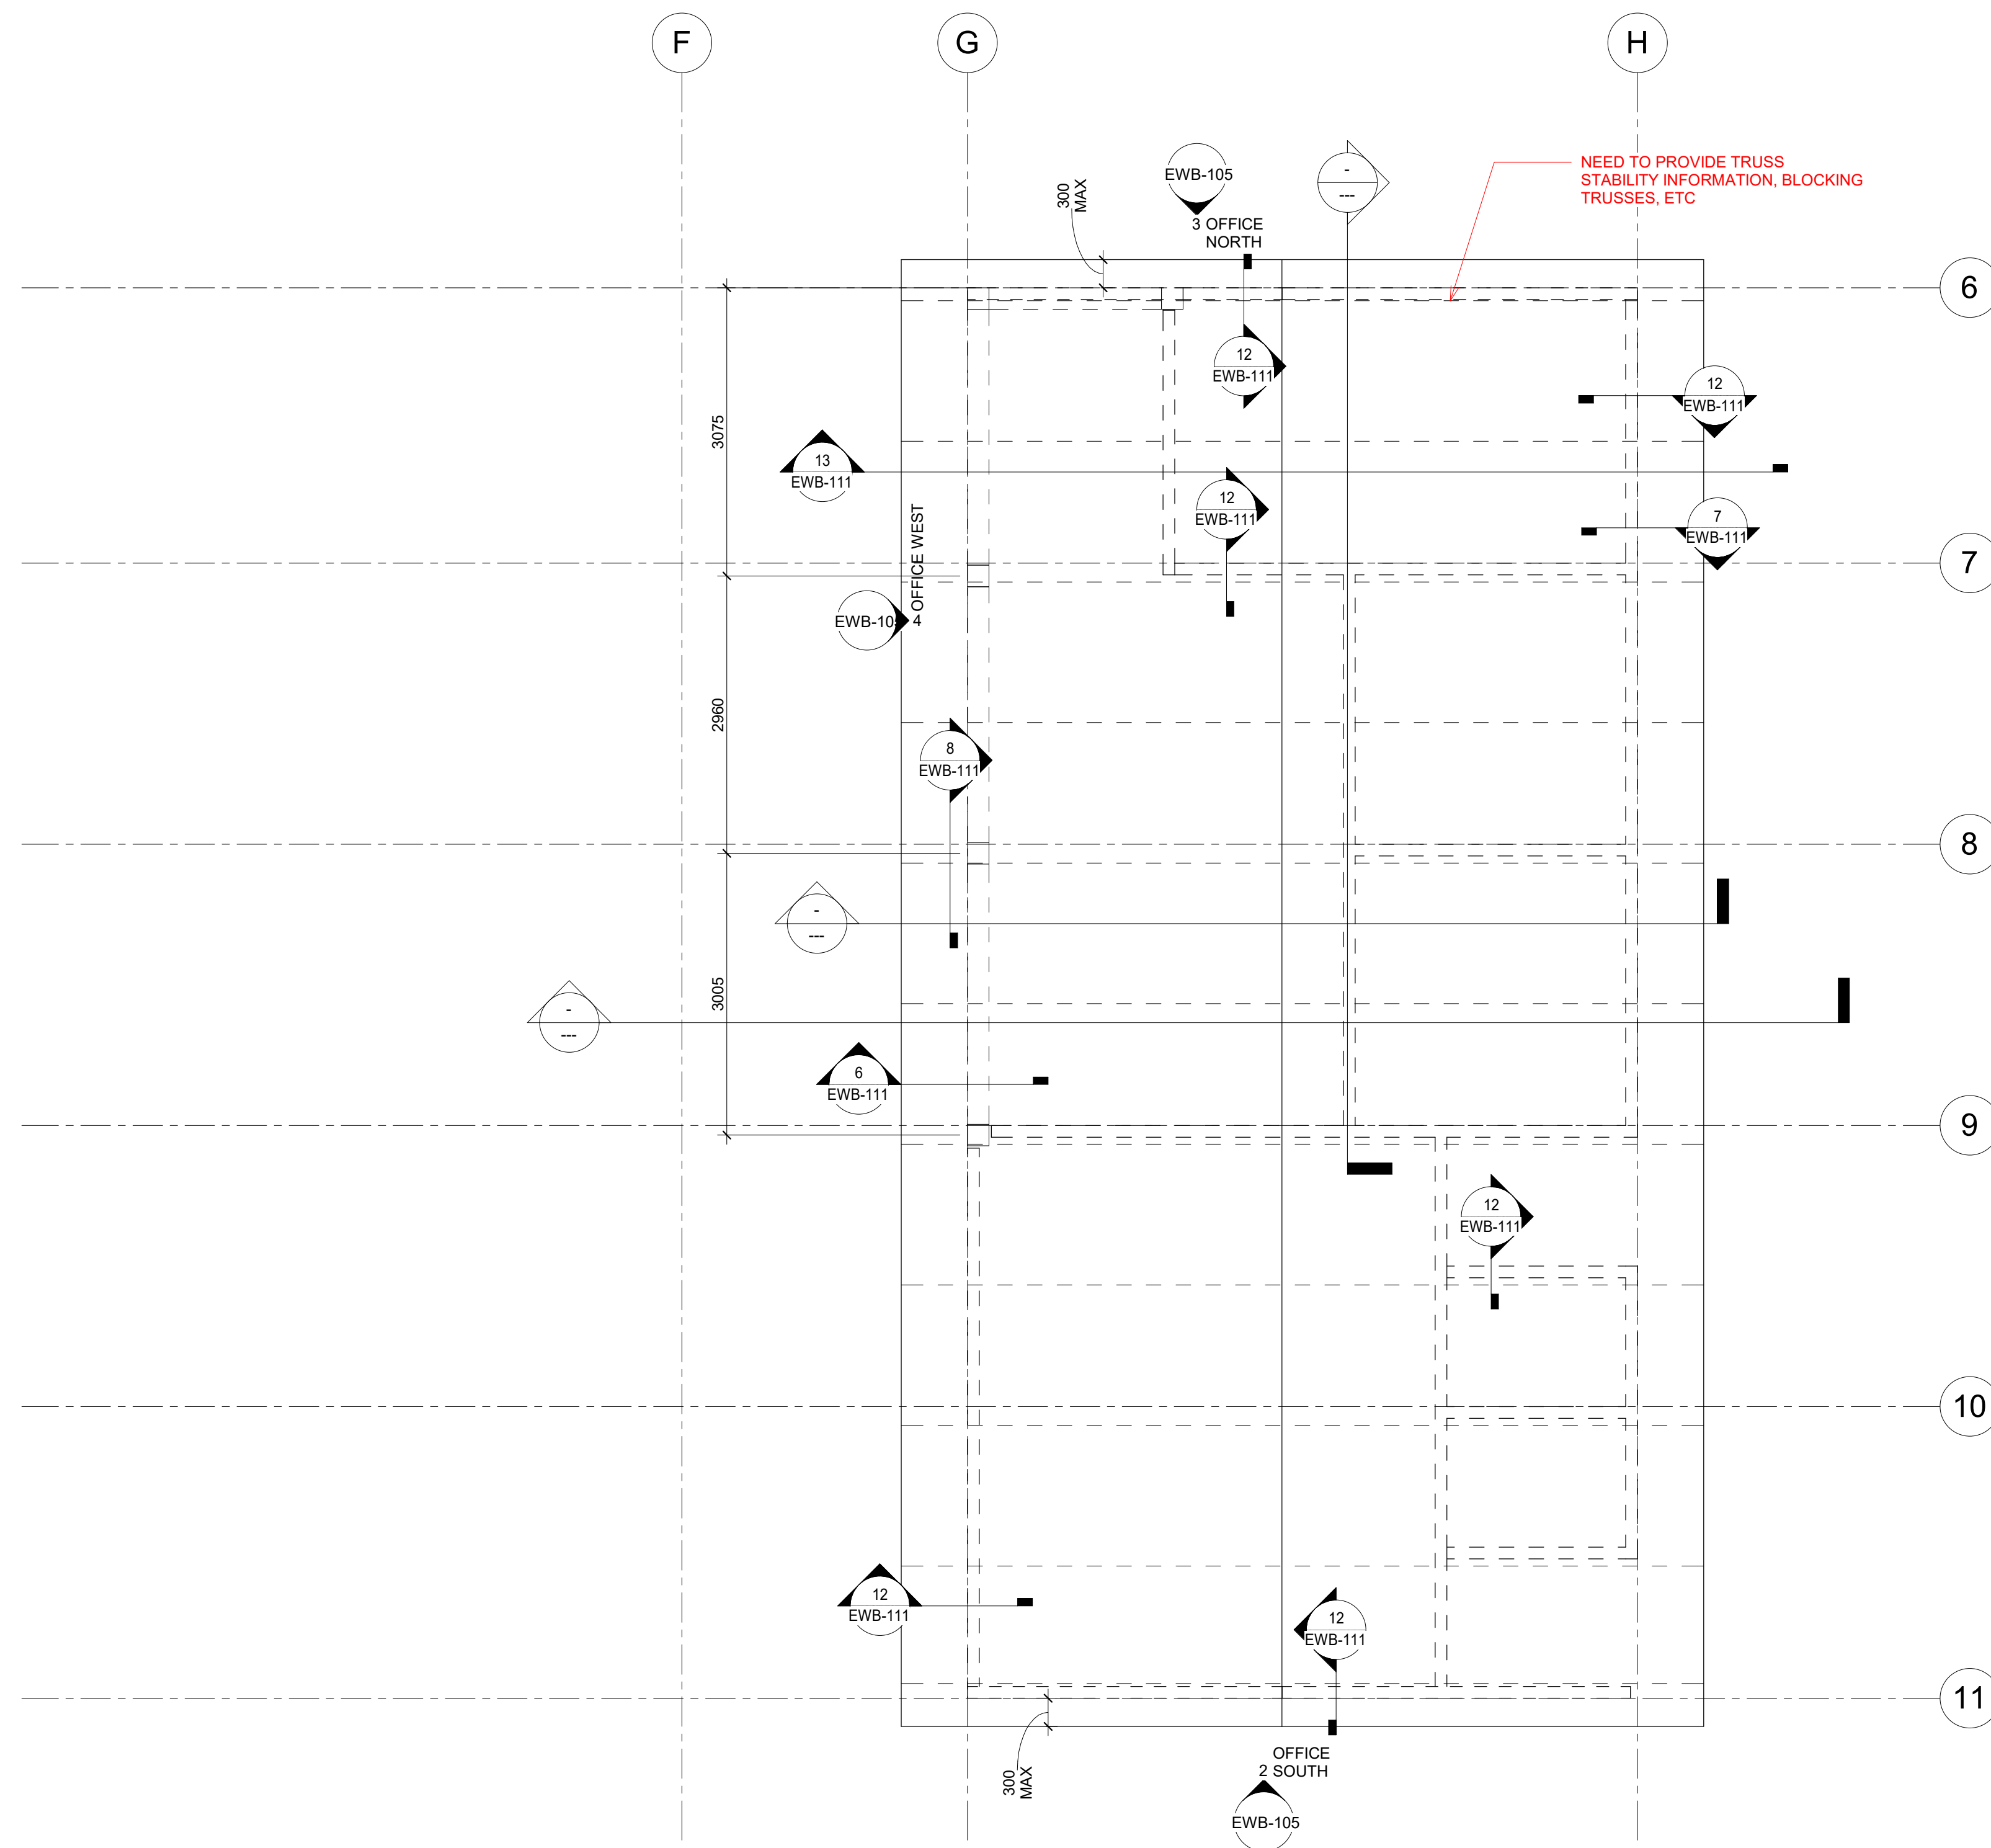

1 ROOF PLAN
1 : 50

Revision History

Revision Number	Revision Date	Revision Description
1	12.30.2023	Revision 1

ENGINEERS WITHOUT BORDERS - DENVER PROFESSIONALS CHAPTER

BULOLAMBESHI PRIMARY SCHOOL PHASE 3

DESIGN BY: C LENON

DRAWN BY: C LENON


CHECK BY: Checker

DATE: 2023.11.15


SHEET:

EWB-102 - ROOF OFFICE PLAN




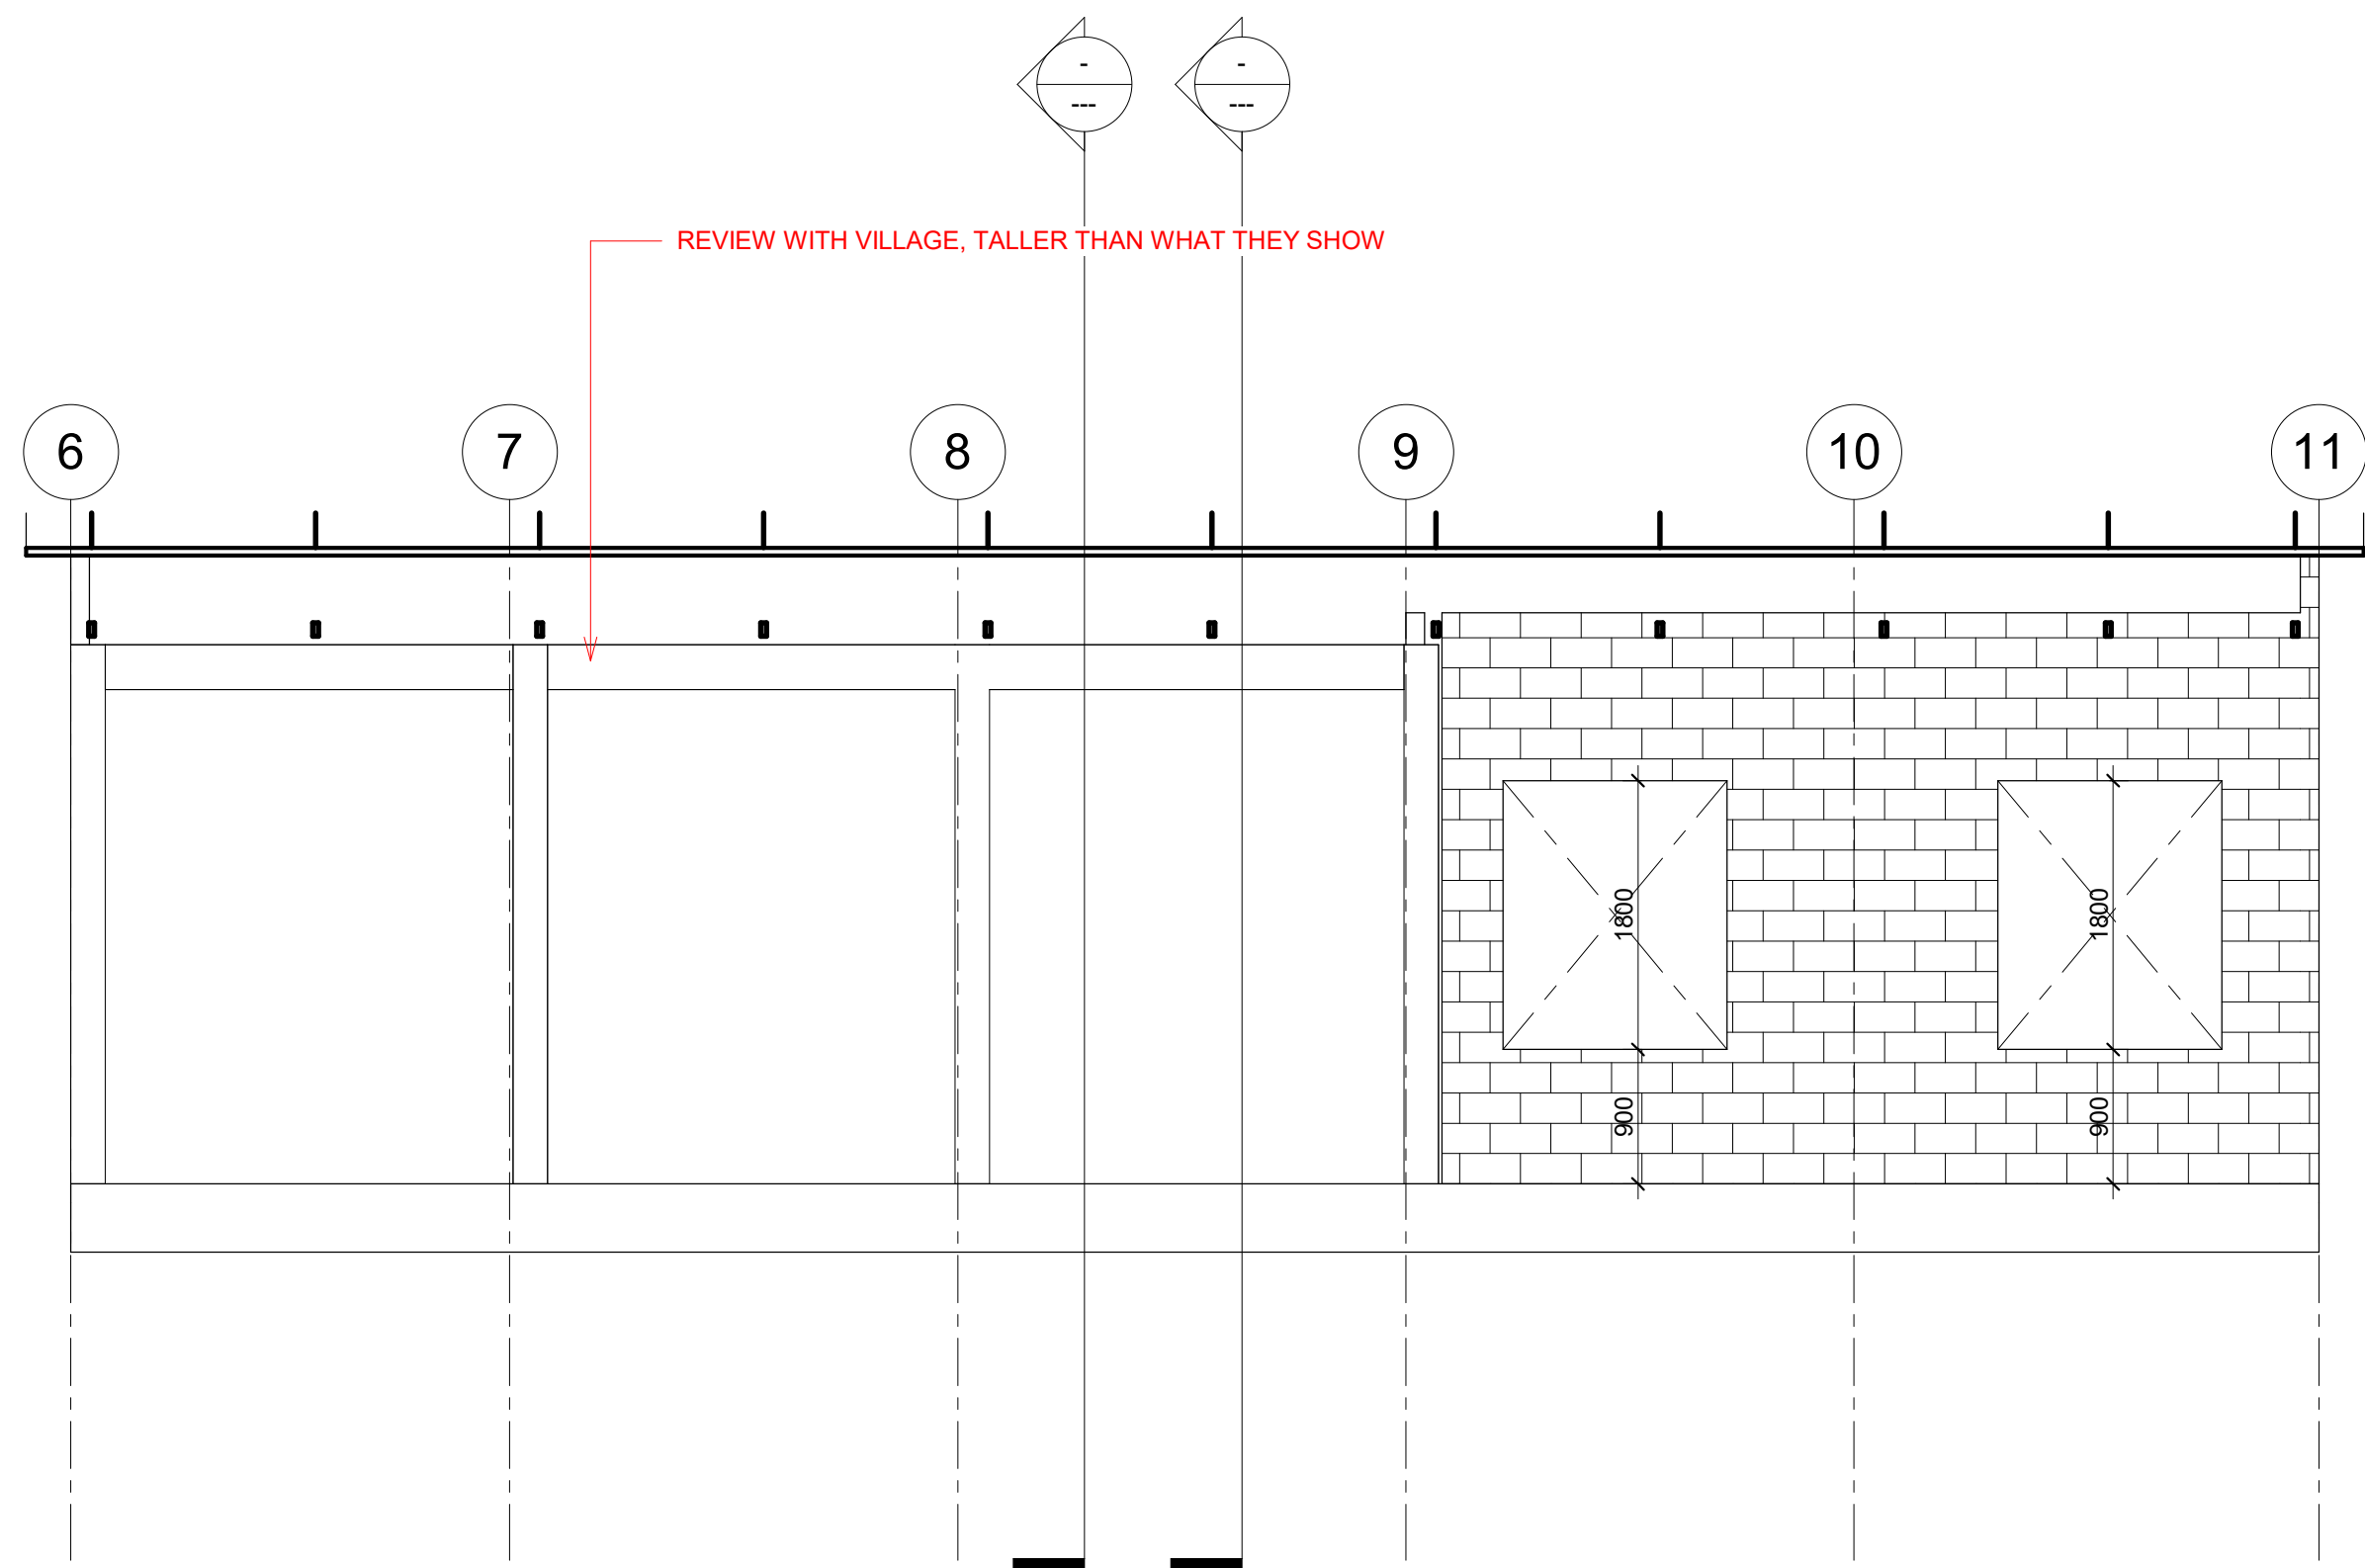


④ OFFICE WEST
1 : 50

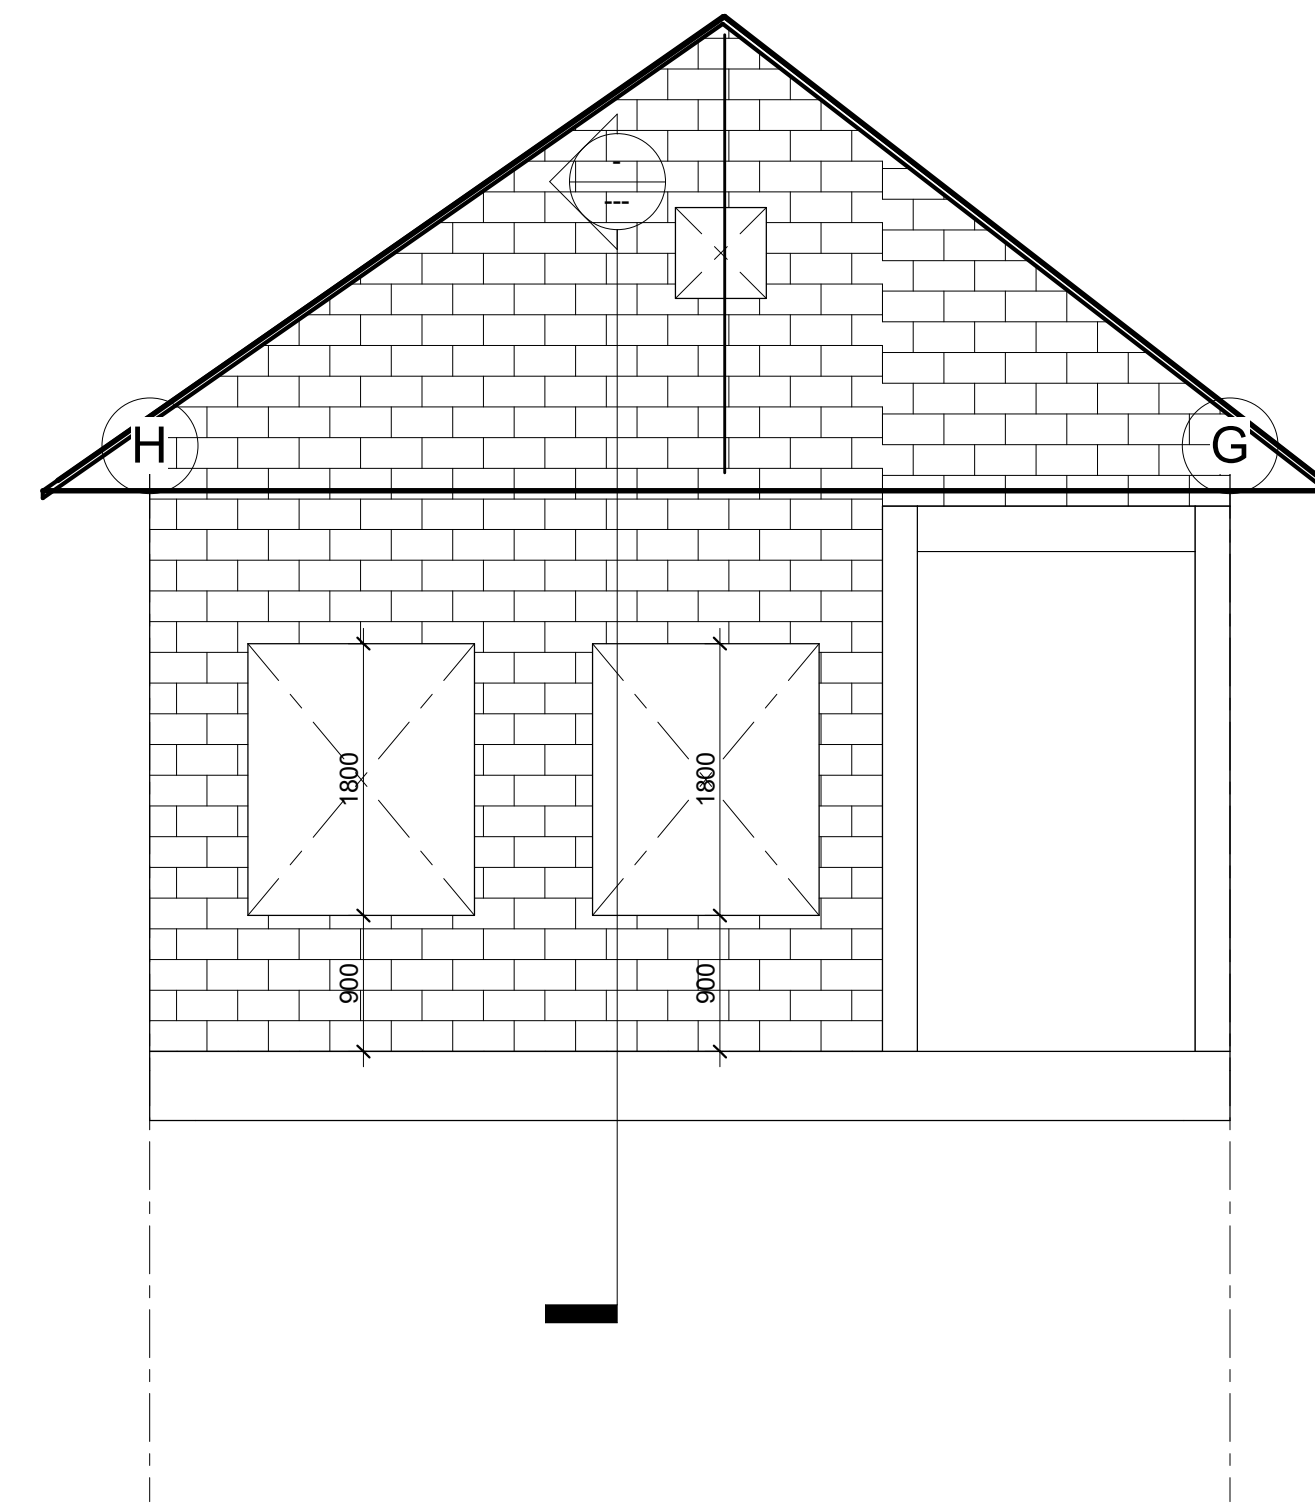

③ OFFICE NORTH
1 : 50

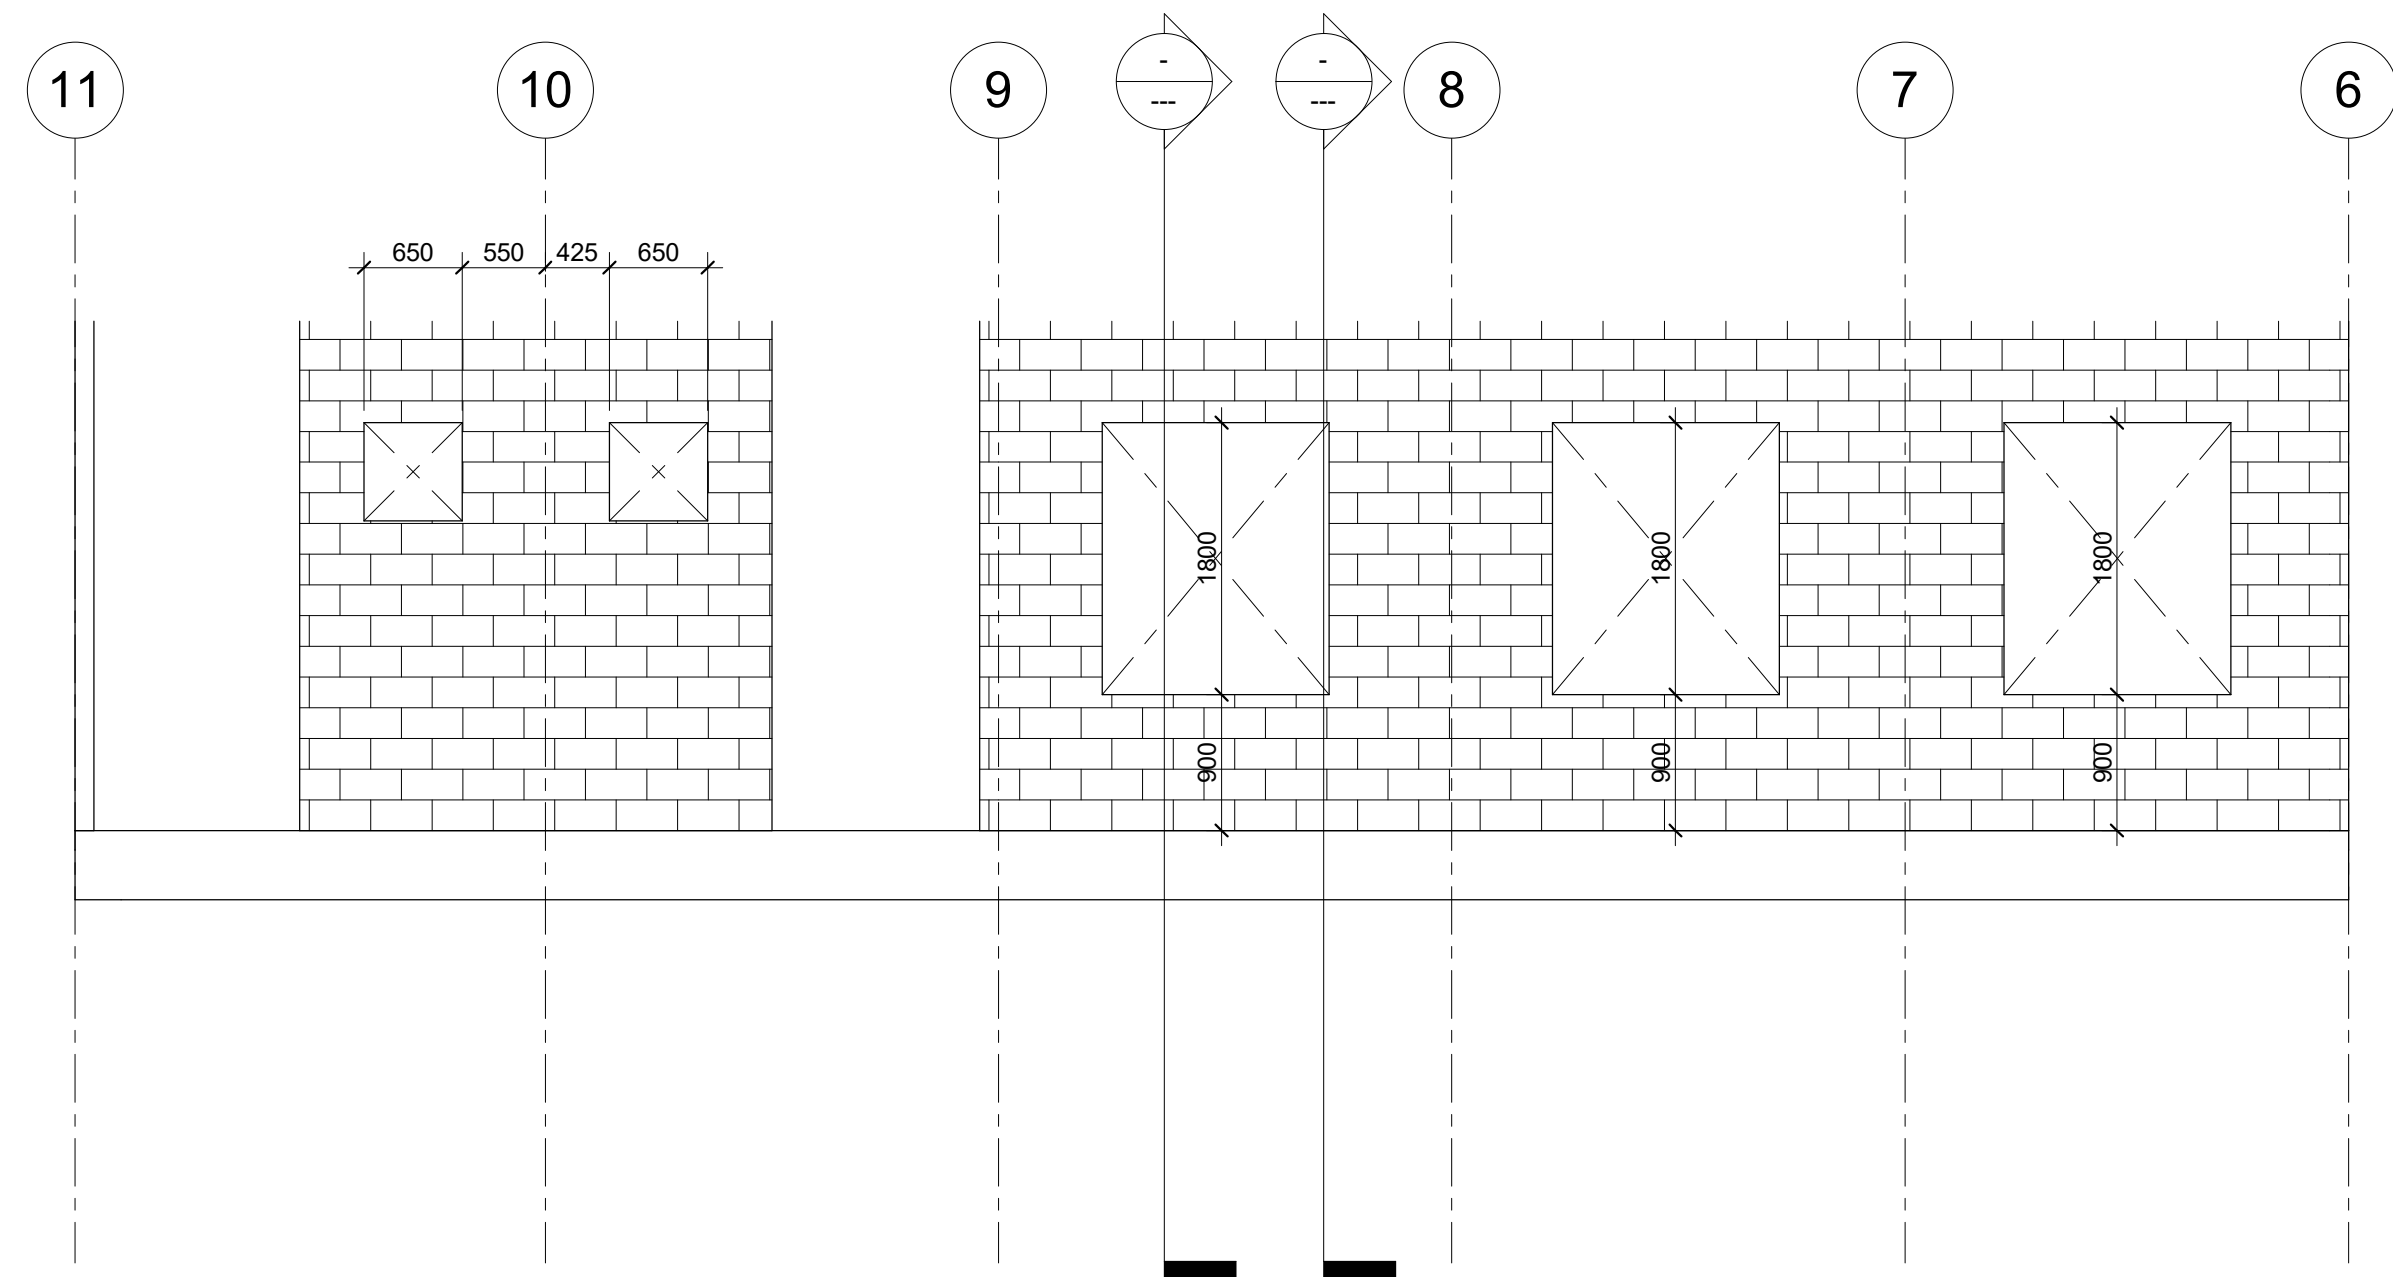

① OFFICE EAST
1 : 50

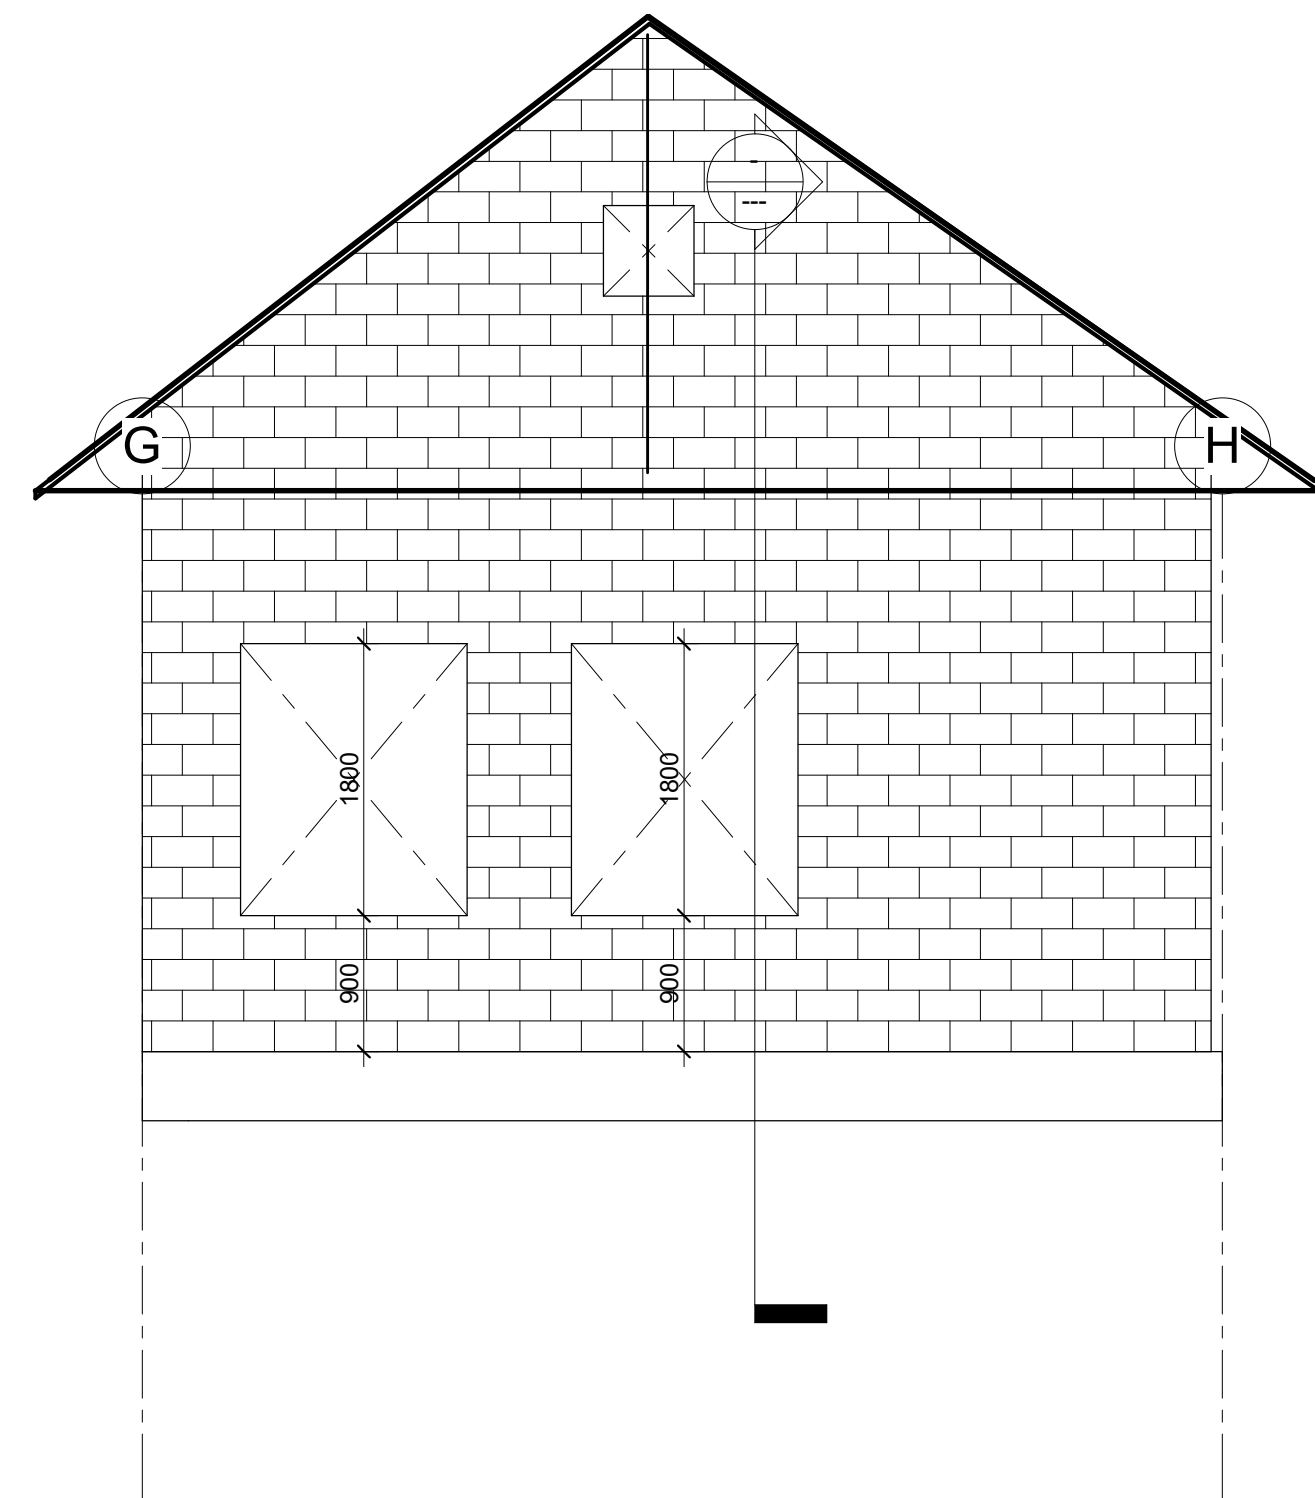

② OFFICE SOUTH
1 : 50

Revision History

Revision Number	Revision Date	Revision Description
1	12.30.2023	Revision 1

ENGINEERS WITHOUT BORDERS - DENVER PROFESSIONALS CHAPTER

BULOLAMBESHI PRIMARY SCHOOL PHASE 3

DESIGN BY: C LENON
DRAWN BY: C LENON

CHECK BY: Checker
DATE: 2023.11.15

SHEET:
EWB-105 - OFFICE ELEVATIONS



GENERAL NOTES

1. ALL DIMENSIONS ARE IN MILLIMETERS UNLESS NOTED OTHERWISE.
2. TYPICAL MASONRY BLOCK IS 125MM X 250MM X 125MM UNLESS NOTED OTHERWISE
3. ALL CONCRETE MUST BE VIBRATED CONTINUOUSLY DURING PLACEMENT
4. POUR ADDITIONAL CONCRETE AS REQUIRED TO CREATE SMOOTH SURFACE AT TOP OF MORTARED FOUNDATION
5. 12MM DIAMETER REBAR IS AN ACCEPTABLE SUBSTITUTION FOR 10MM DIAMETER REBAR IF 10MM DIAMETER REBAR IS UNAVAILABLE.
6. ALL WOOD IN CONTACT WITH CONCRETE OR MASONRY SHALL BE PRESSURE TREATED, OR SEPARATED WITH A MOISTURE BARRIER
7. INTENTIONALLY ROUGHEN SLAB CONCRETE AT ALL MASONRY WALL BASES

Revision History

Revision Number	Revision Date	Revision Description
1	12.30.2023	Revision 1

ENGINEERS WITHOUT BORDERS - DENVER PROFESSIONALS CHAPTER

BULOLAMBESHI PRIMARY SCHOOL TOILET FACILITY PHASE 2



DESIGN BY: C LENON

DRAWN BY: C LENON


















CHECK BY: Checker

DATE: 2023.11.15

SHEET:
EWB-108 - BUILDING SECTIONS

GENERAL NOTES

- ALL DIMENSIONS ARE IN MILLIMETERS UNLESS NOTED OTHERWISE.
- TYPICAL MASONRY BLOCK IS 125MM X 250MM X 125MM UNLESS NOTED OTHERWISE.
- ALL CONCRETE MUST BE VIBRATED CONTINUOUSLY DURING PLACEMENT. POUR ADDITIONAL CONCRETE AS REQUIRED TO CREATE SMOOTH SURFACE AT TOP OF MORTARED FOUNDATION.
- 12MM DIAMETER REBAR IS AN ACCEPTABLE SUBSTITUTION FOR 10MM DIAMETER REBAR IF 10MM DIAMETER REBAR IS UNAVAILABLE.
- ALL WOOD IN CONTACT WITH CONCRETE OR MASONRY SHALL BE PRESSURE TREATED, OR SEPARATED WITH A MOISTURE BARRIER.
- INTENTIONALLY ROUGHEN SLAB CONCRETE AT ALL MASONRY WALL BASES.

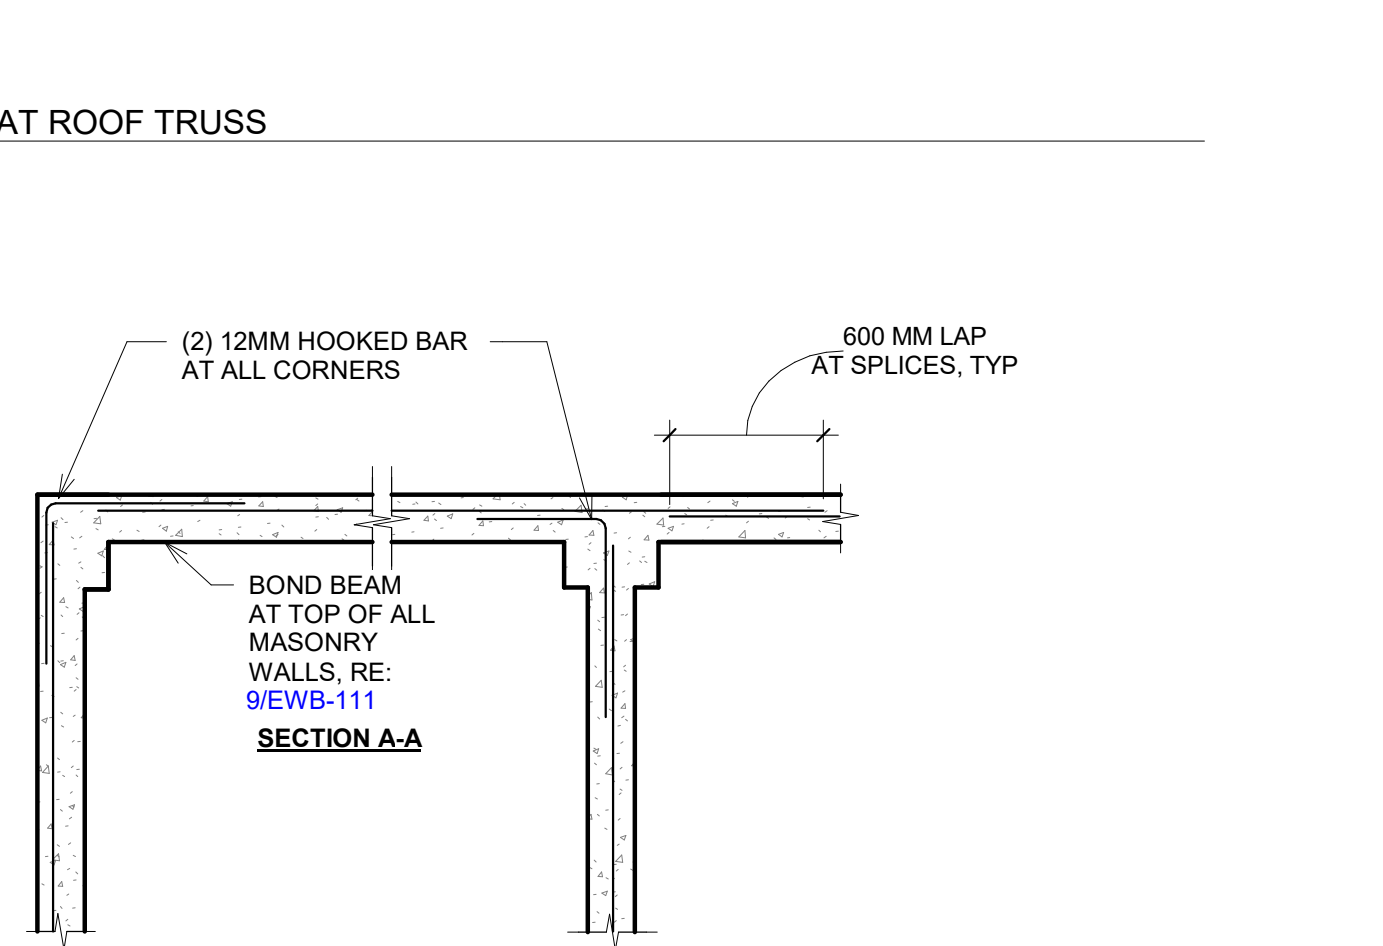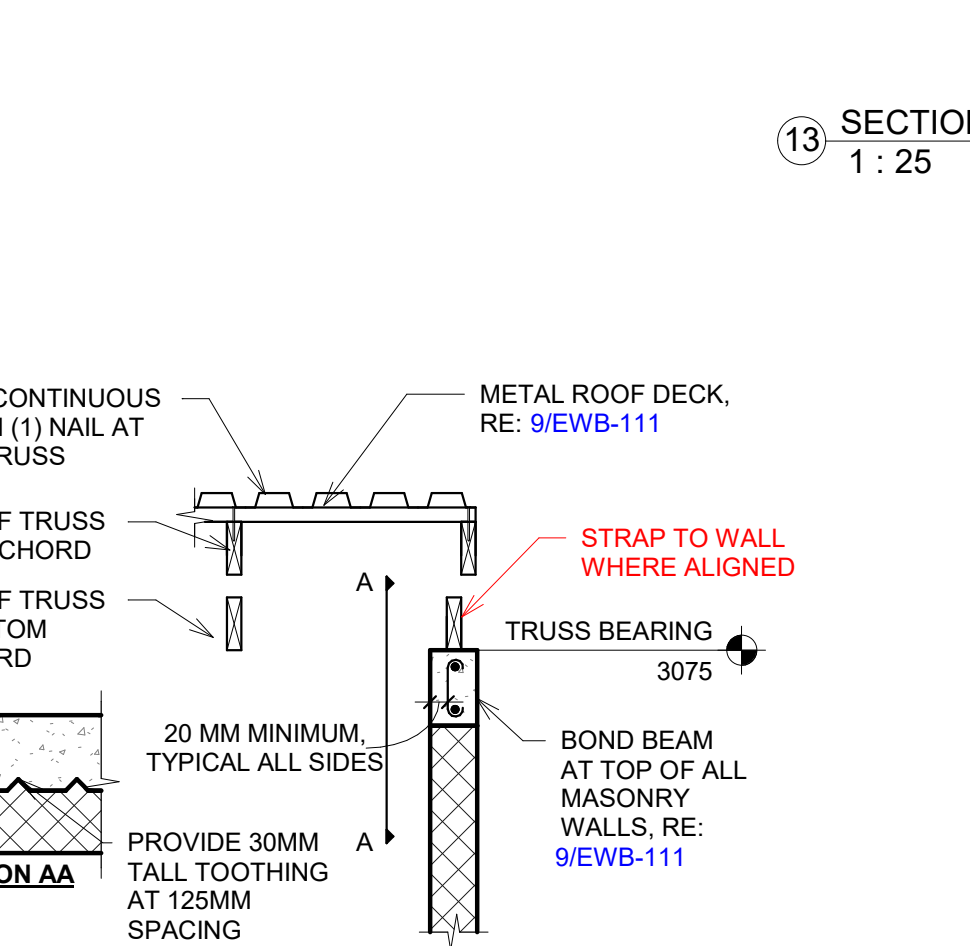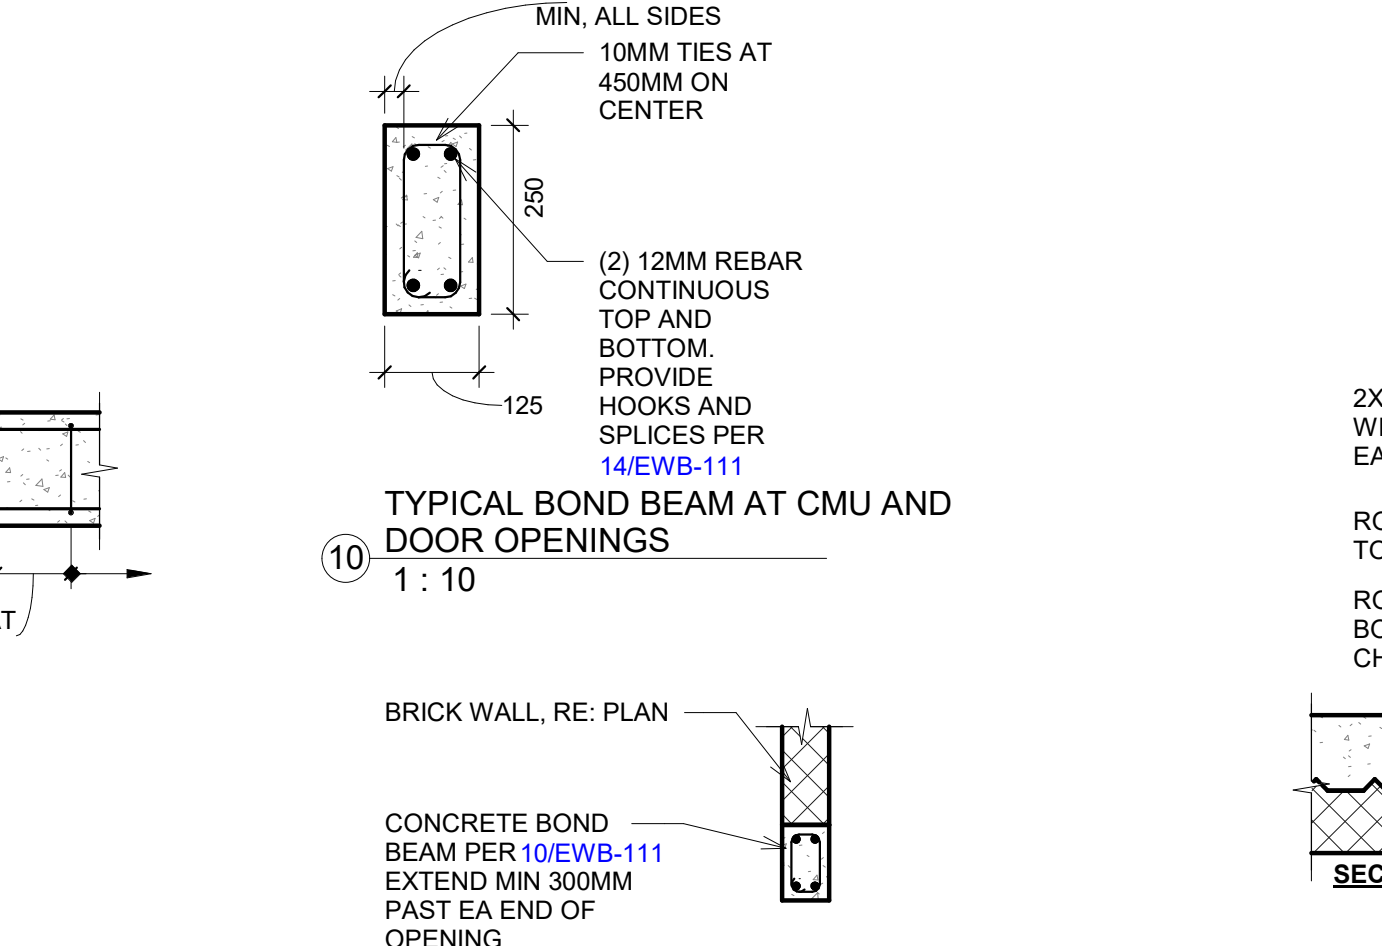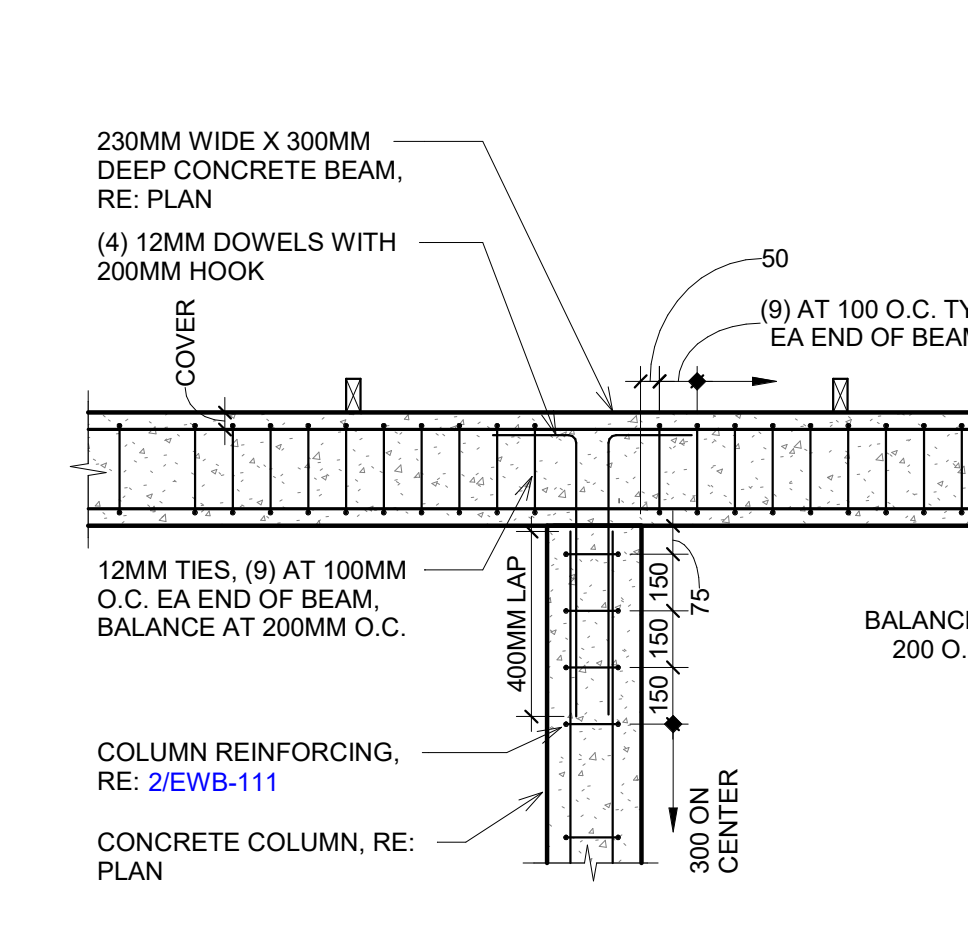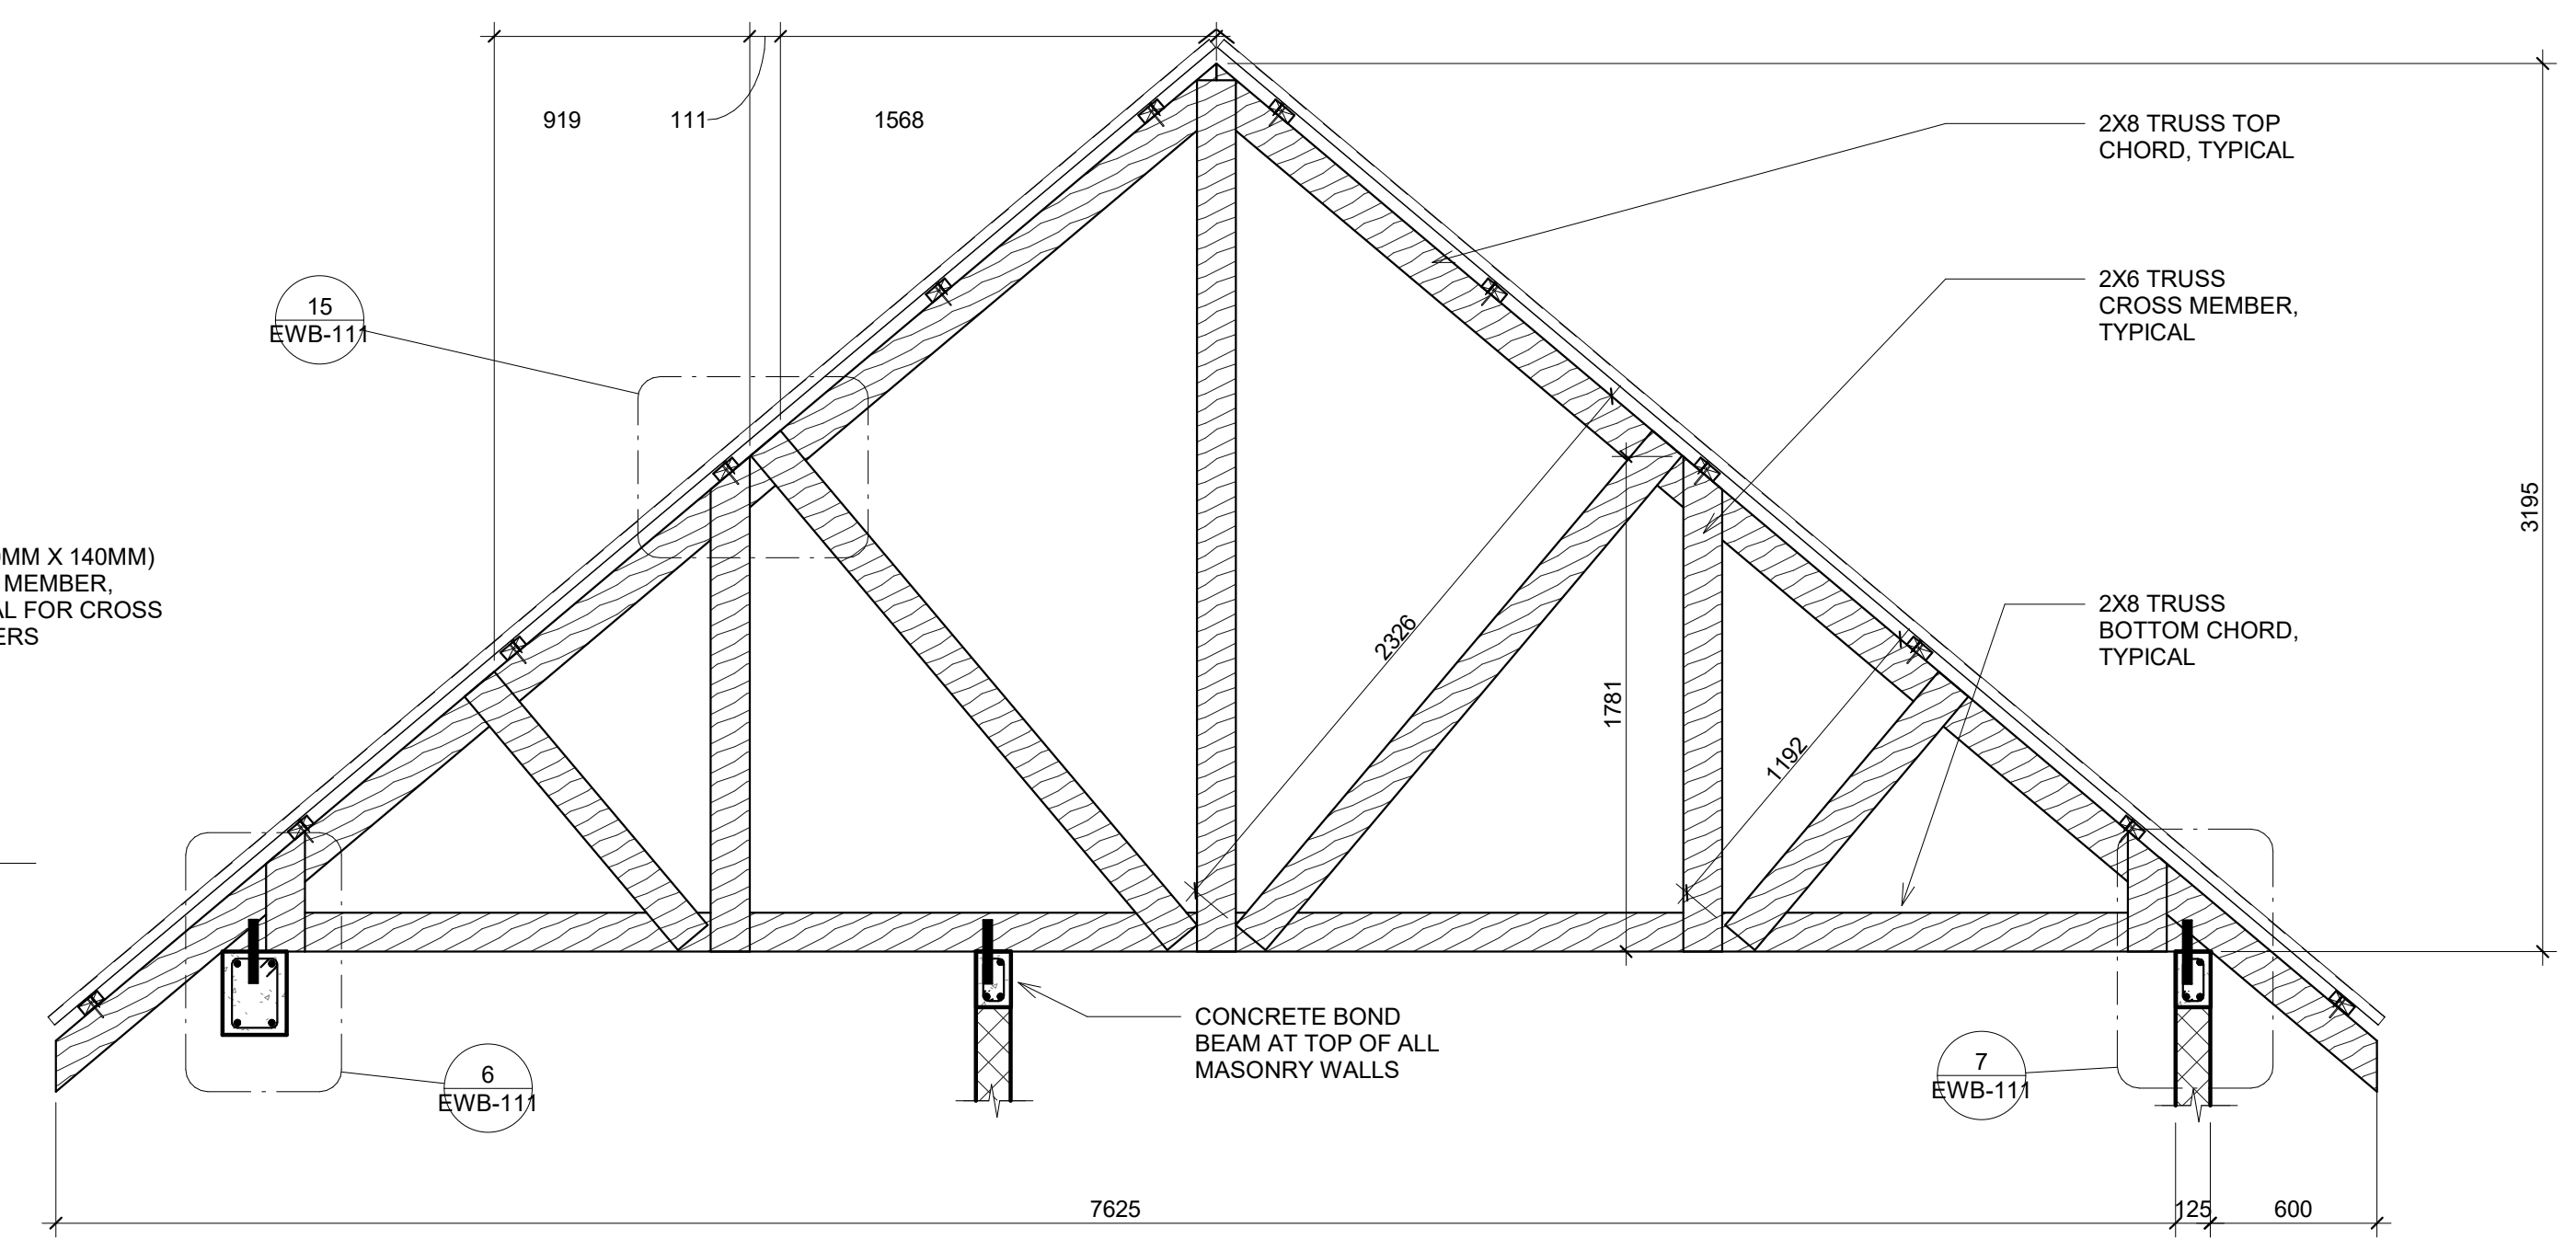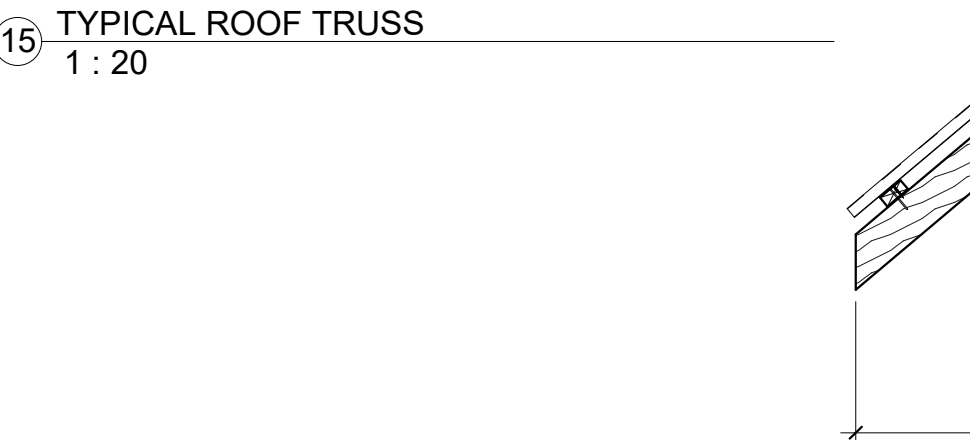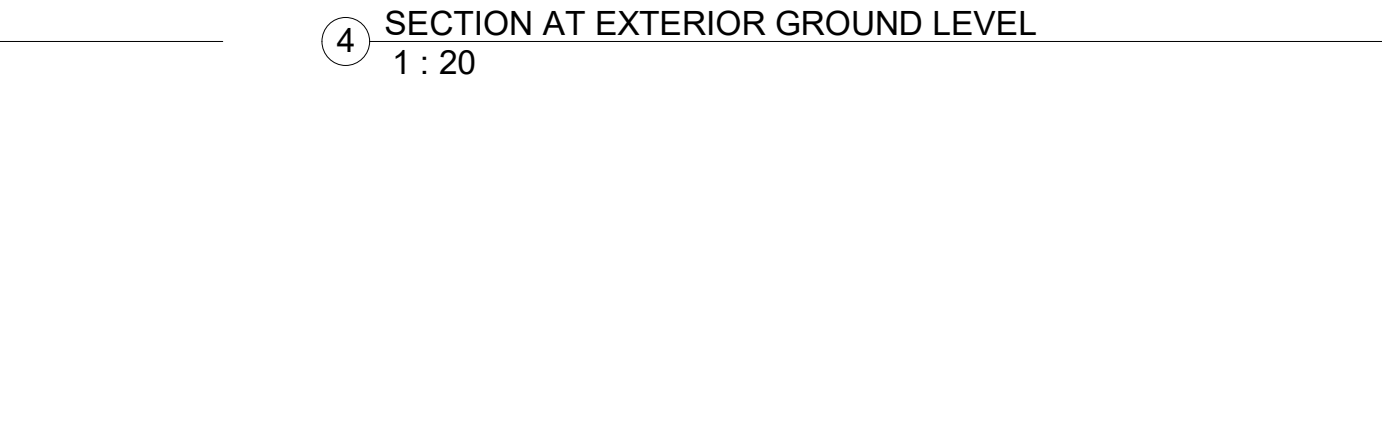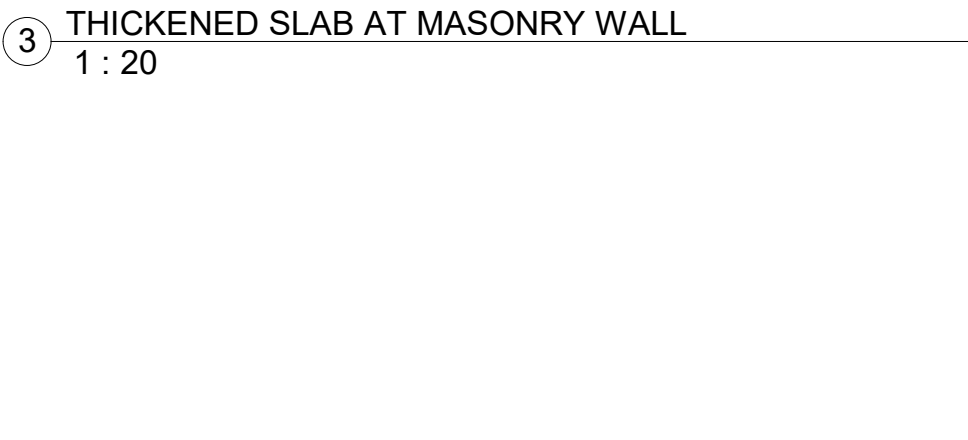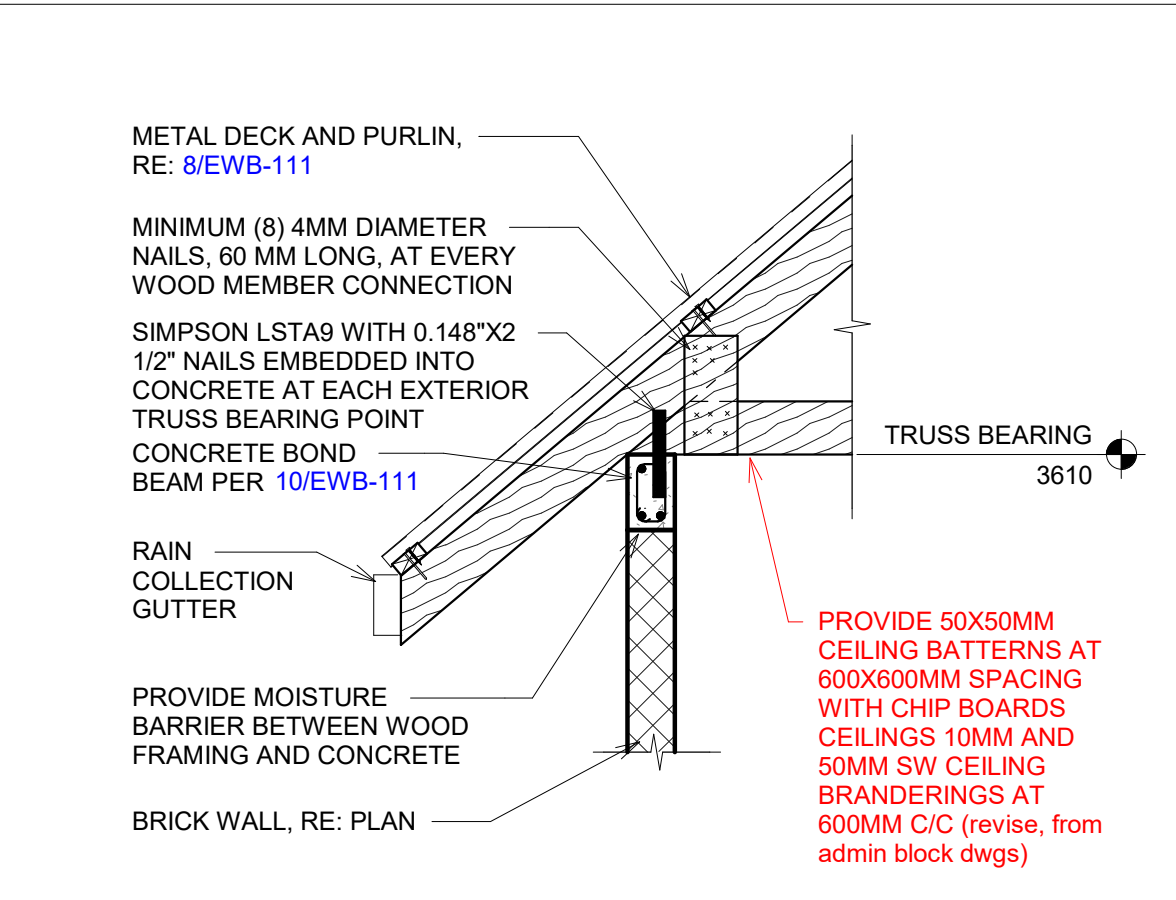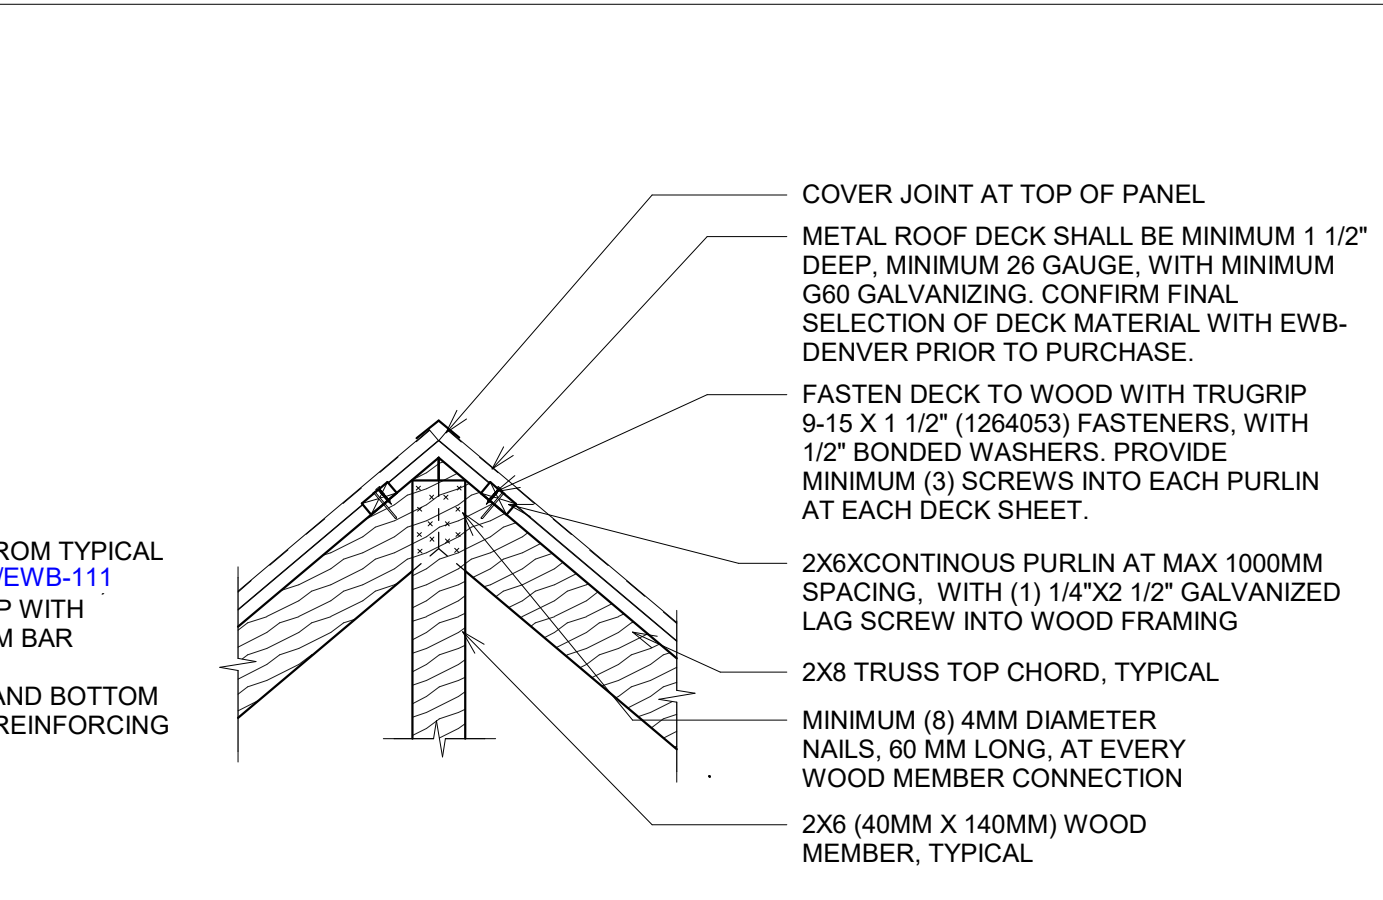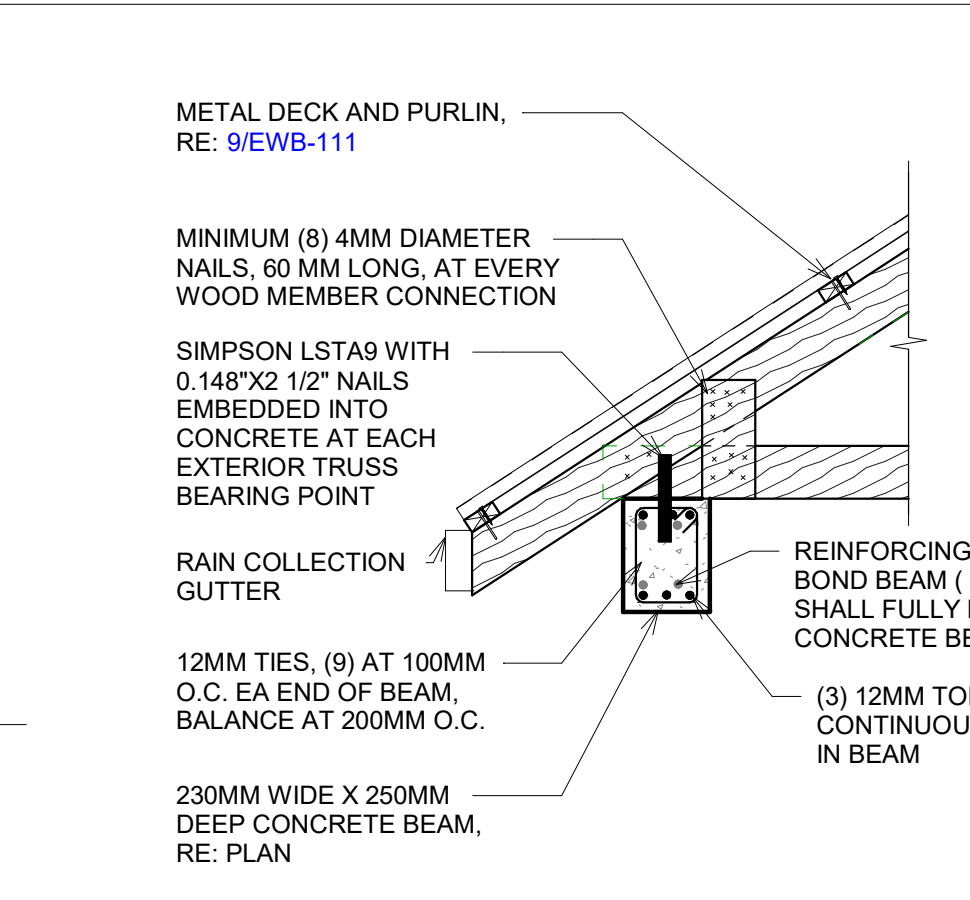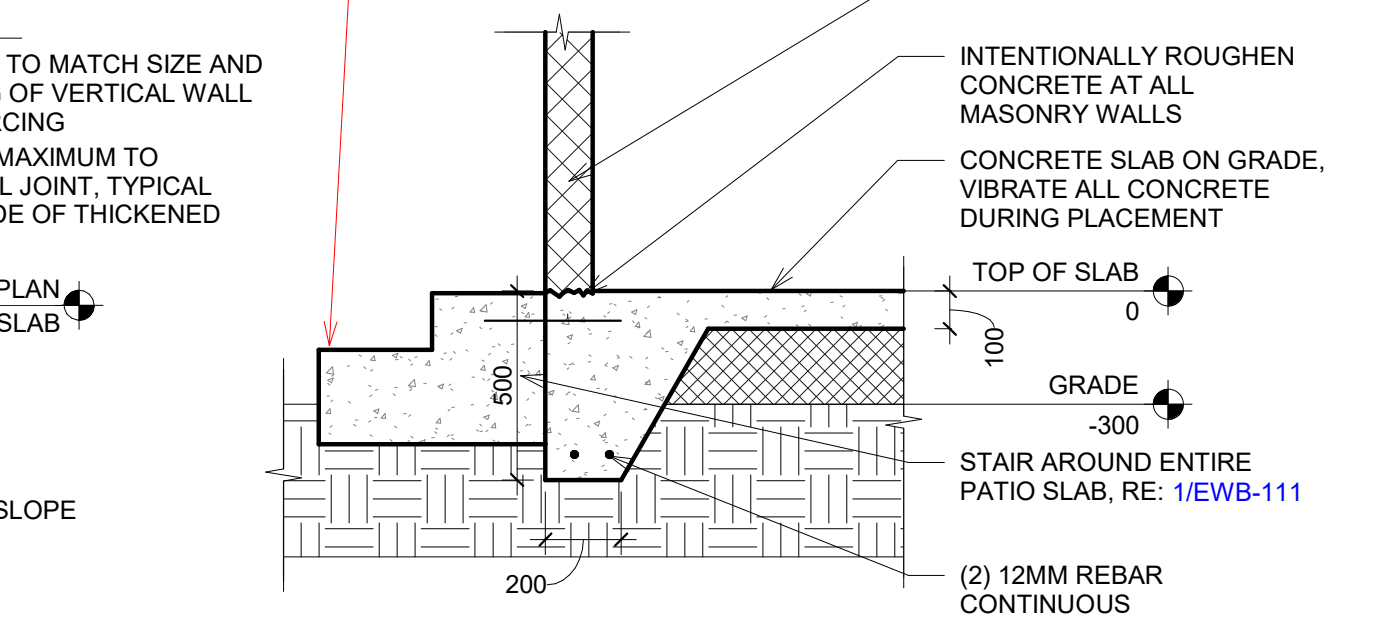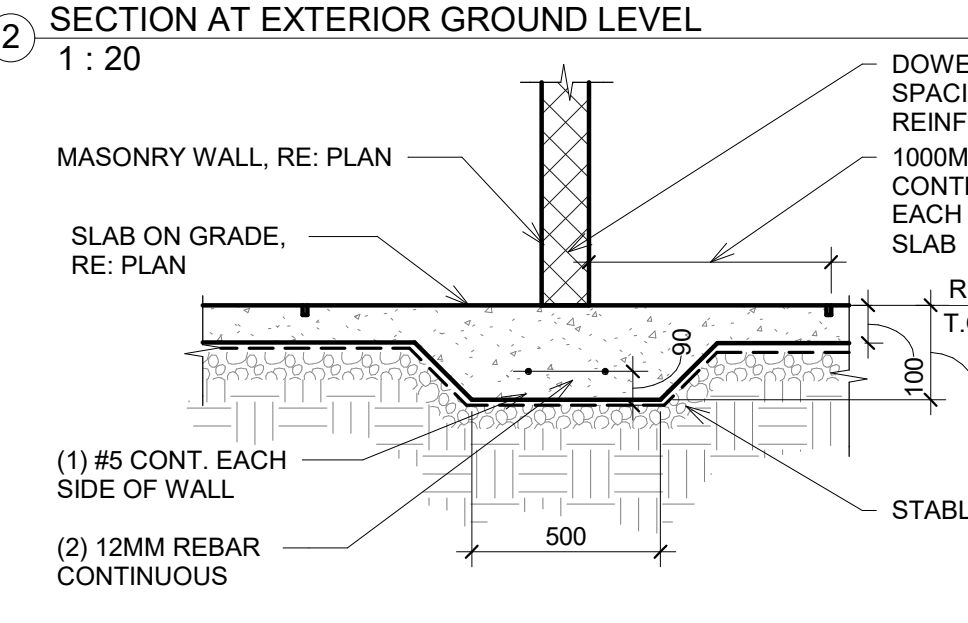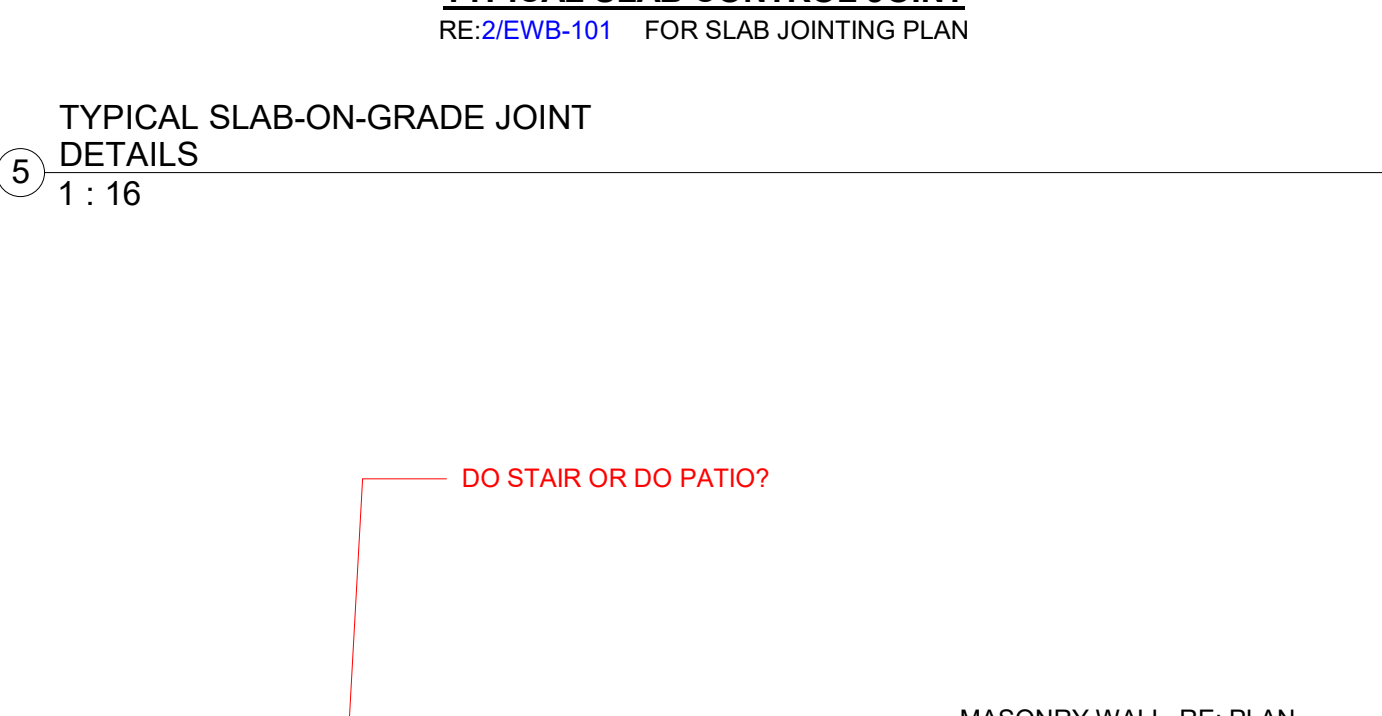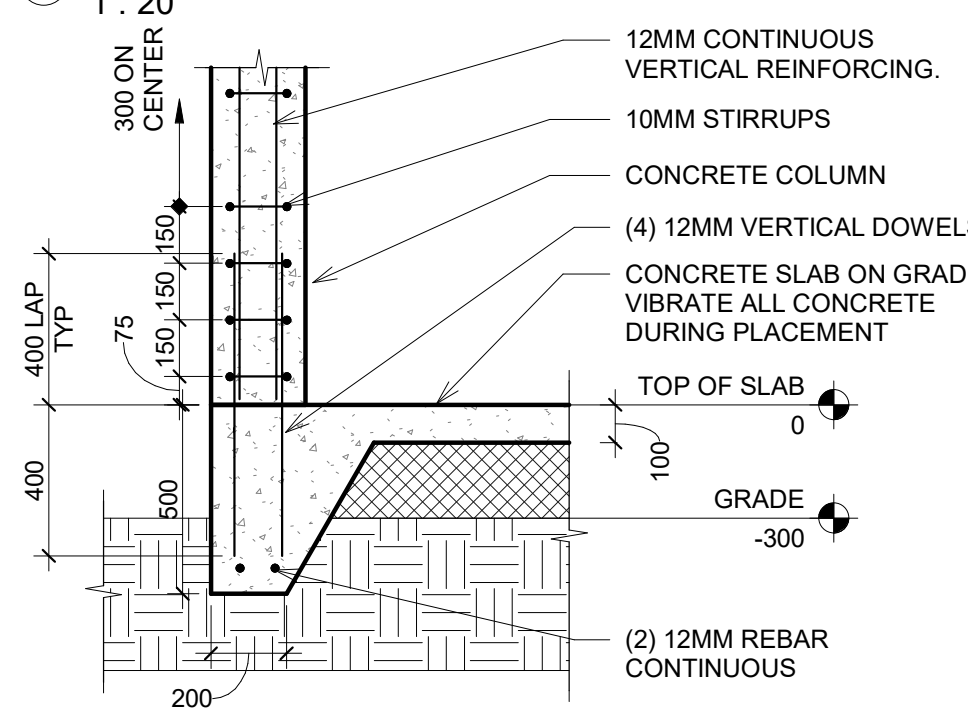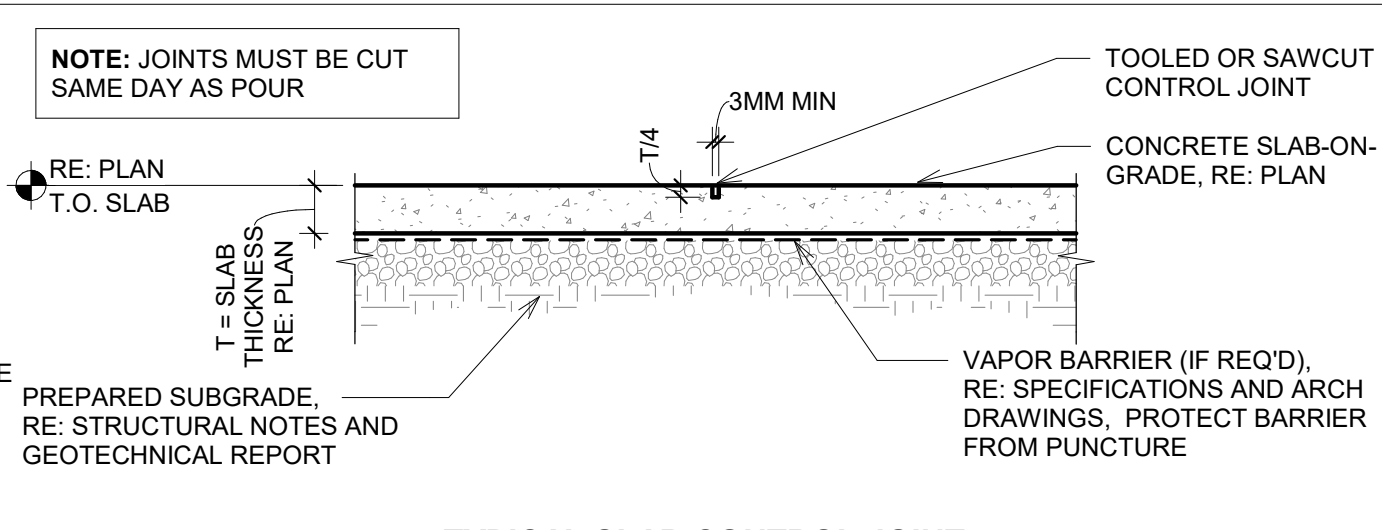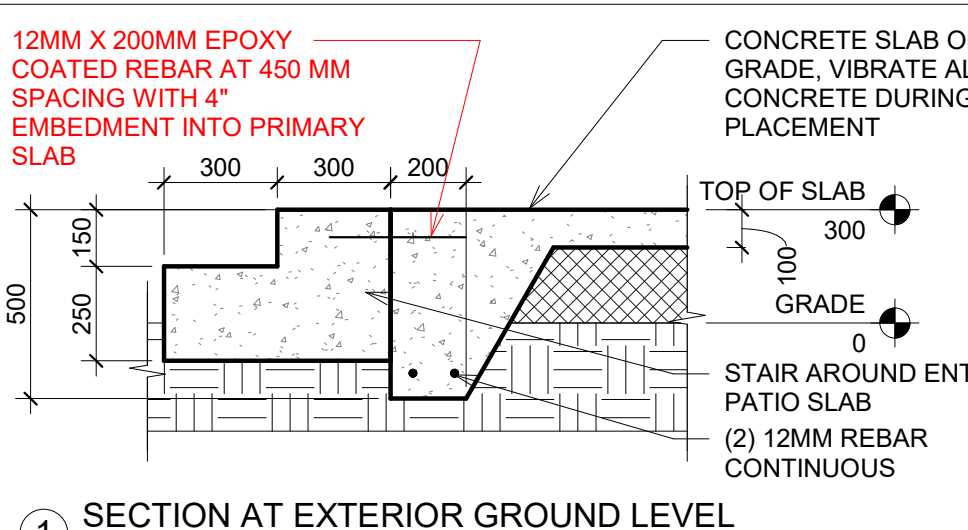

Revision History

Revision Number	Revision Date	Revision Description
1	12.30.2023	Revision 1

ENGINEERS WITHOUT BORDERS - DENVER PROFESSIONALS CHAPTER

BULOLAMBESHI PRIMARY SCHOOL PHASE 3

DESIGN BY: C LENON
DRAWN BY: C LENON
CHECK BY: Checker
DATE: 2023.11.15
SHEET: EWB-111 - DETAILS

